


Proposed Side Elevation

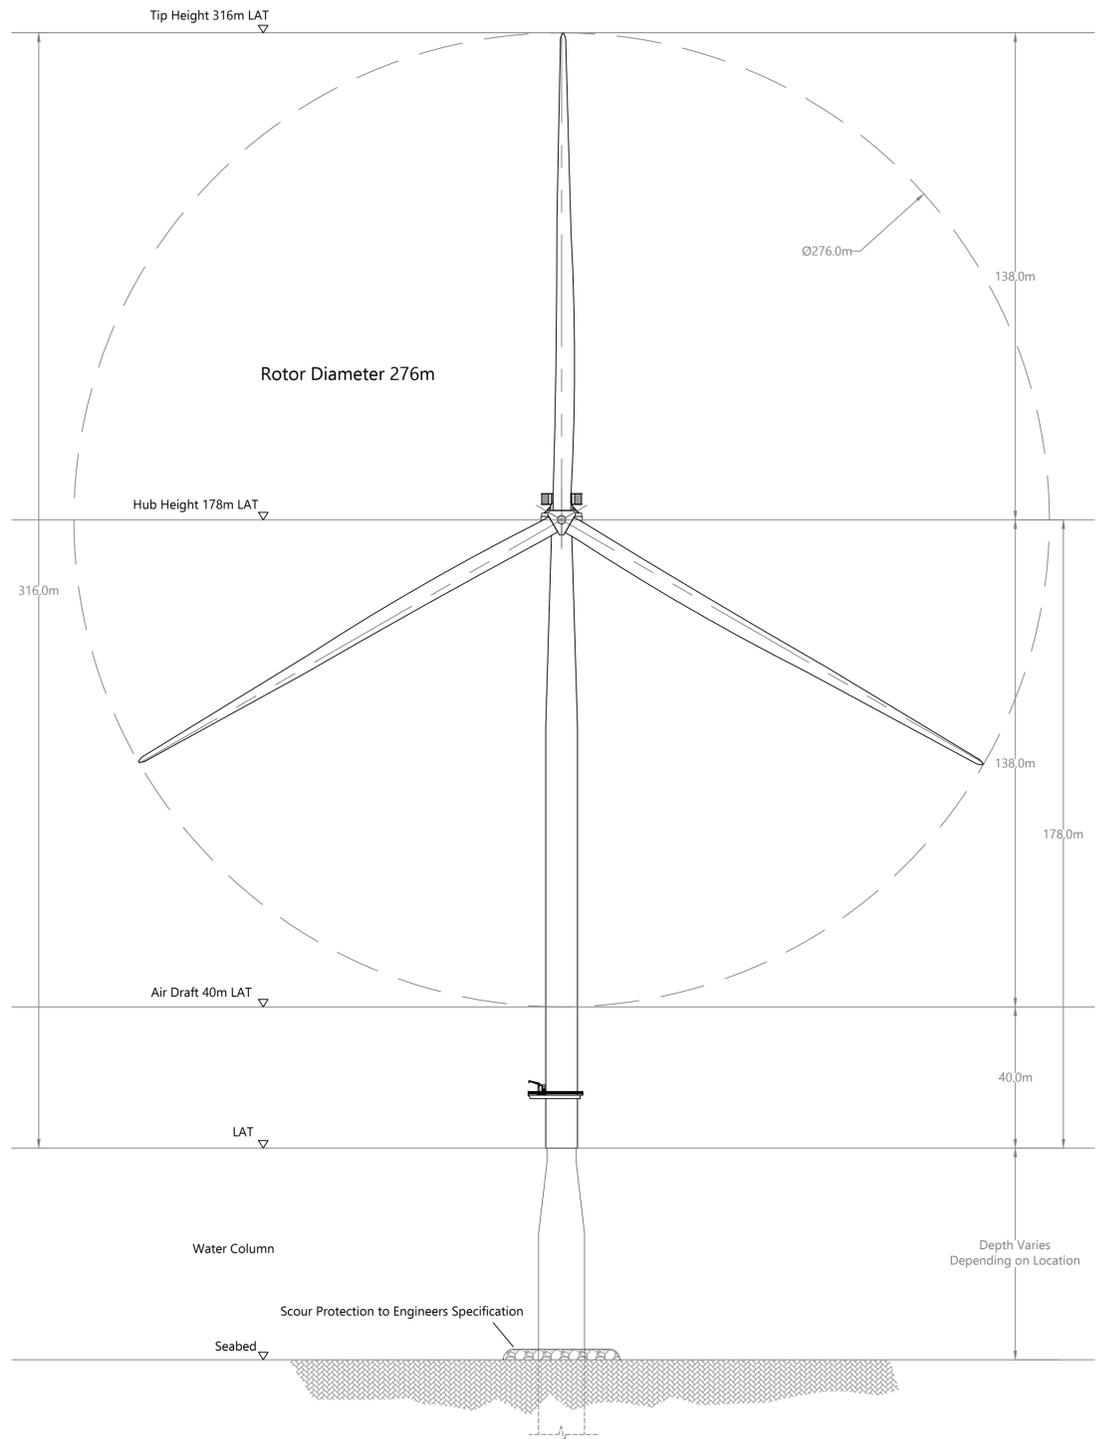

Proposed Front Elevation

Note:
The proposed design illustrated in the drawing includes flexibility as secured through the design flexibility opinion issued to the Developer by An Bord Pleanála under section 287B of the Planning Acts

These plans are not provided by the manufacturer and are not to be relied upon for construction purposes'

SITE: NISA		Building 3400 Avenue 3000 Cork Airport Business Park, Cork T12 AE76		STATUS: PLANNING	
TITLE: Proposed Project Option 2 WTG and Monopile Foundation				REV: DESCRIPTION: BY: DATE:	A Issue for Approval JD 8/3/24
SCALE AT A1: 1:1000	DATE: 12/04/2024	DRAWN: JDUN	CHECKED: JDUB	Approved: MJ	Drawing No: 281240-NISA-OFS-OA-DR-PL-2002