


GROUND FLOOR LAYOUT

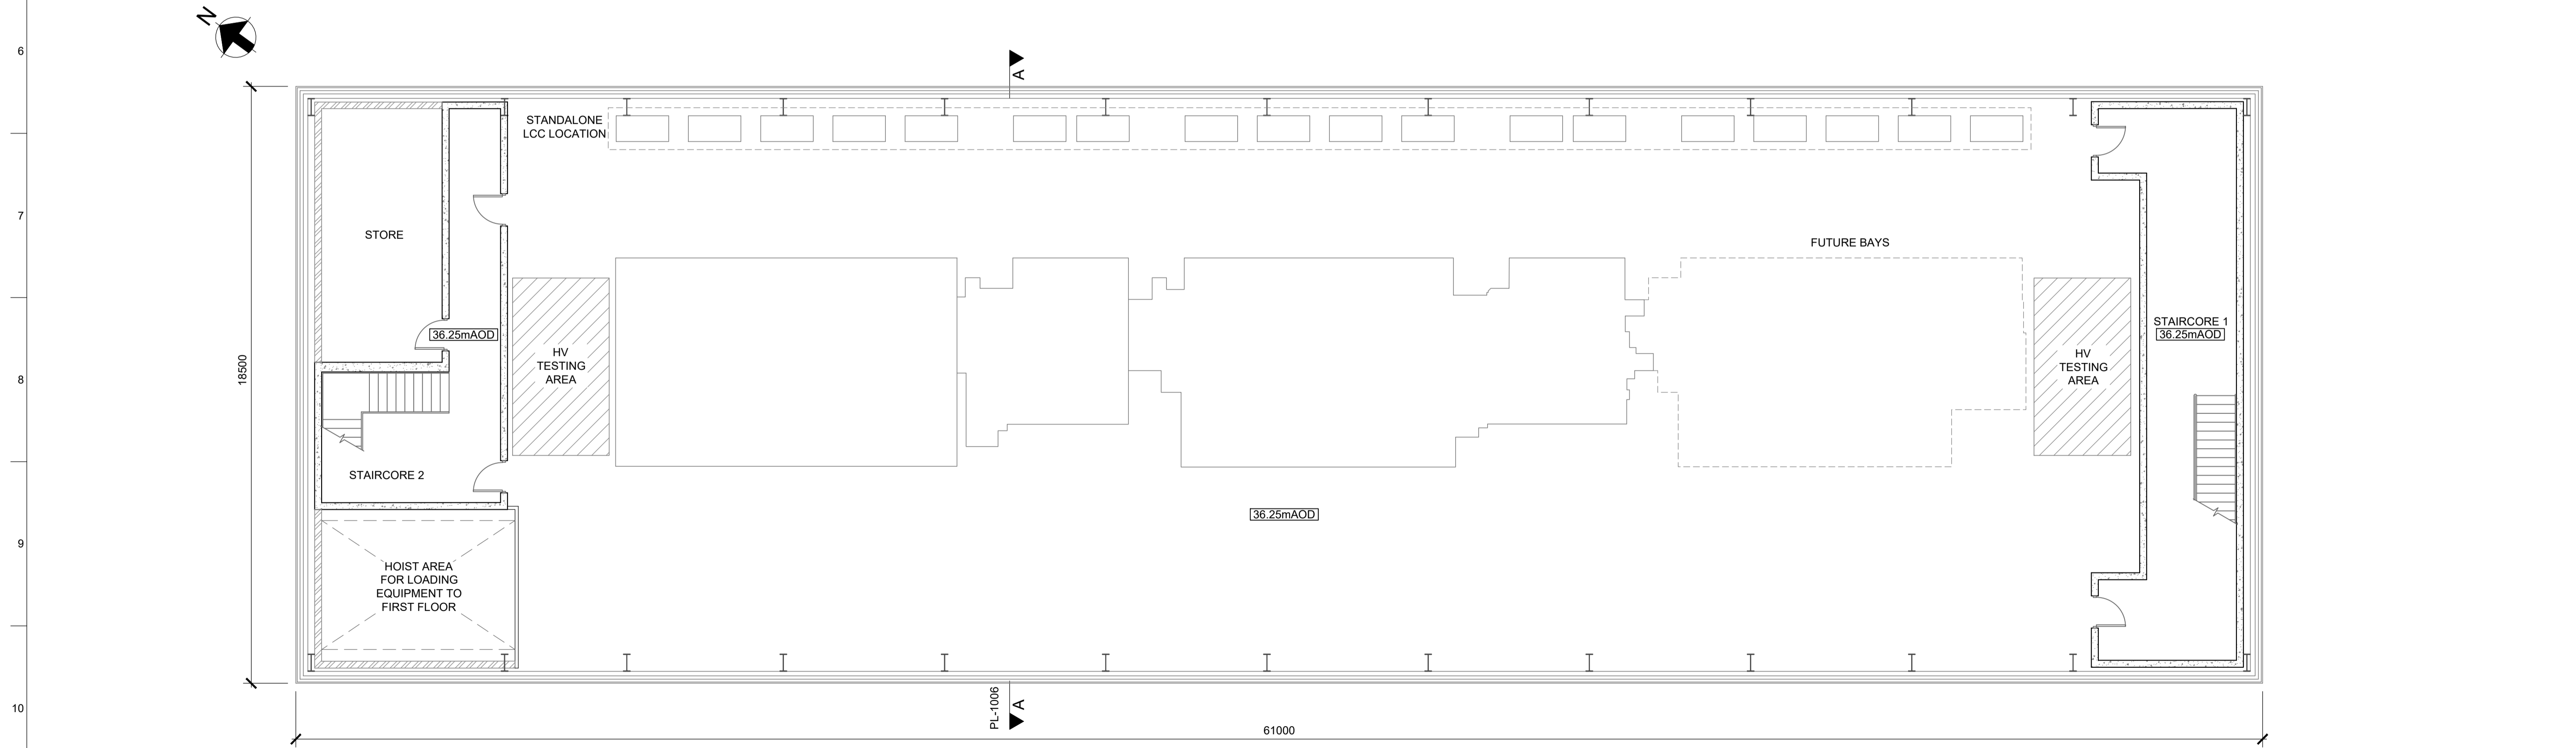

FIRST FLOOR LAYOUT

NOTES:
 1. DRAWING BASED ON EIRGRID DRAWING XDN-LAY-ELV-STND-F-004-R01.

Rev	Date	By	Chkd	Appd
C01	23.04.24	EG	MO	COD



Client
 North Irish Sea Array Windfarm Ltd.
NISA
 North Irish Sea Array

Project Title
 North Irish Sea Array
 Offshore Windfarm

Drawing Title
 Grid Facility
 Bremore Substation GIS Building
 Floor Plans

Scale at A1	1:100
Role	Civil
Suitability	A2 - APPROVED FOR PLANNING
Arup Job No	281240
Name	281240-ARP-ONS-GF-DR-PL-1005
Rev	C01