


ROOF LAYOUT

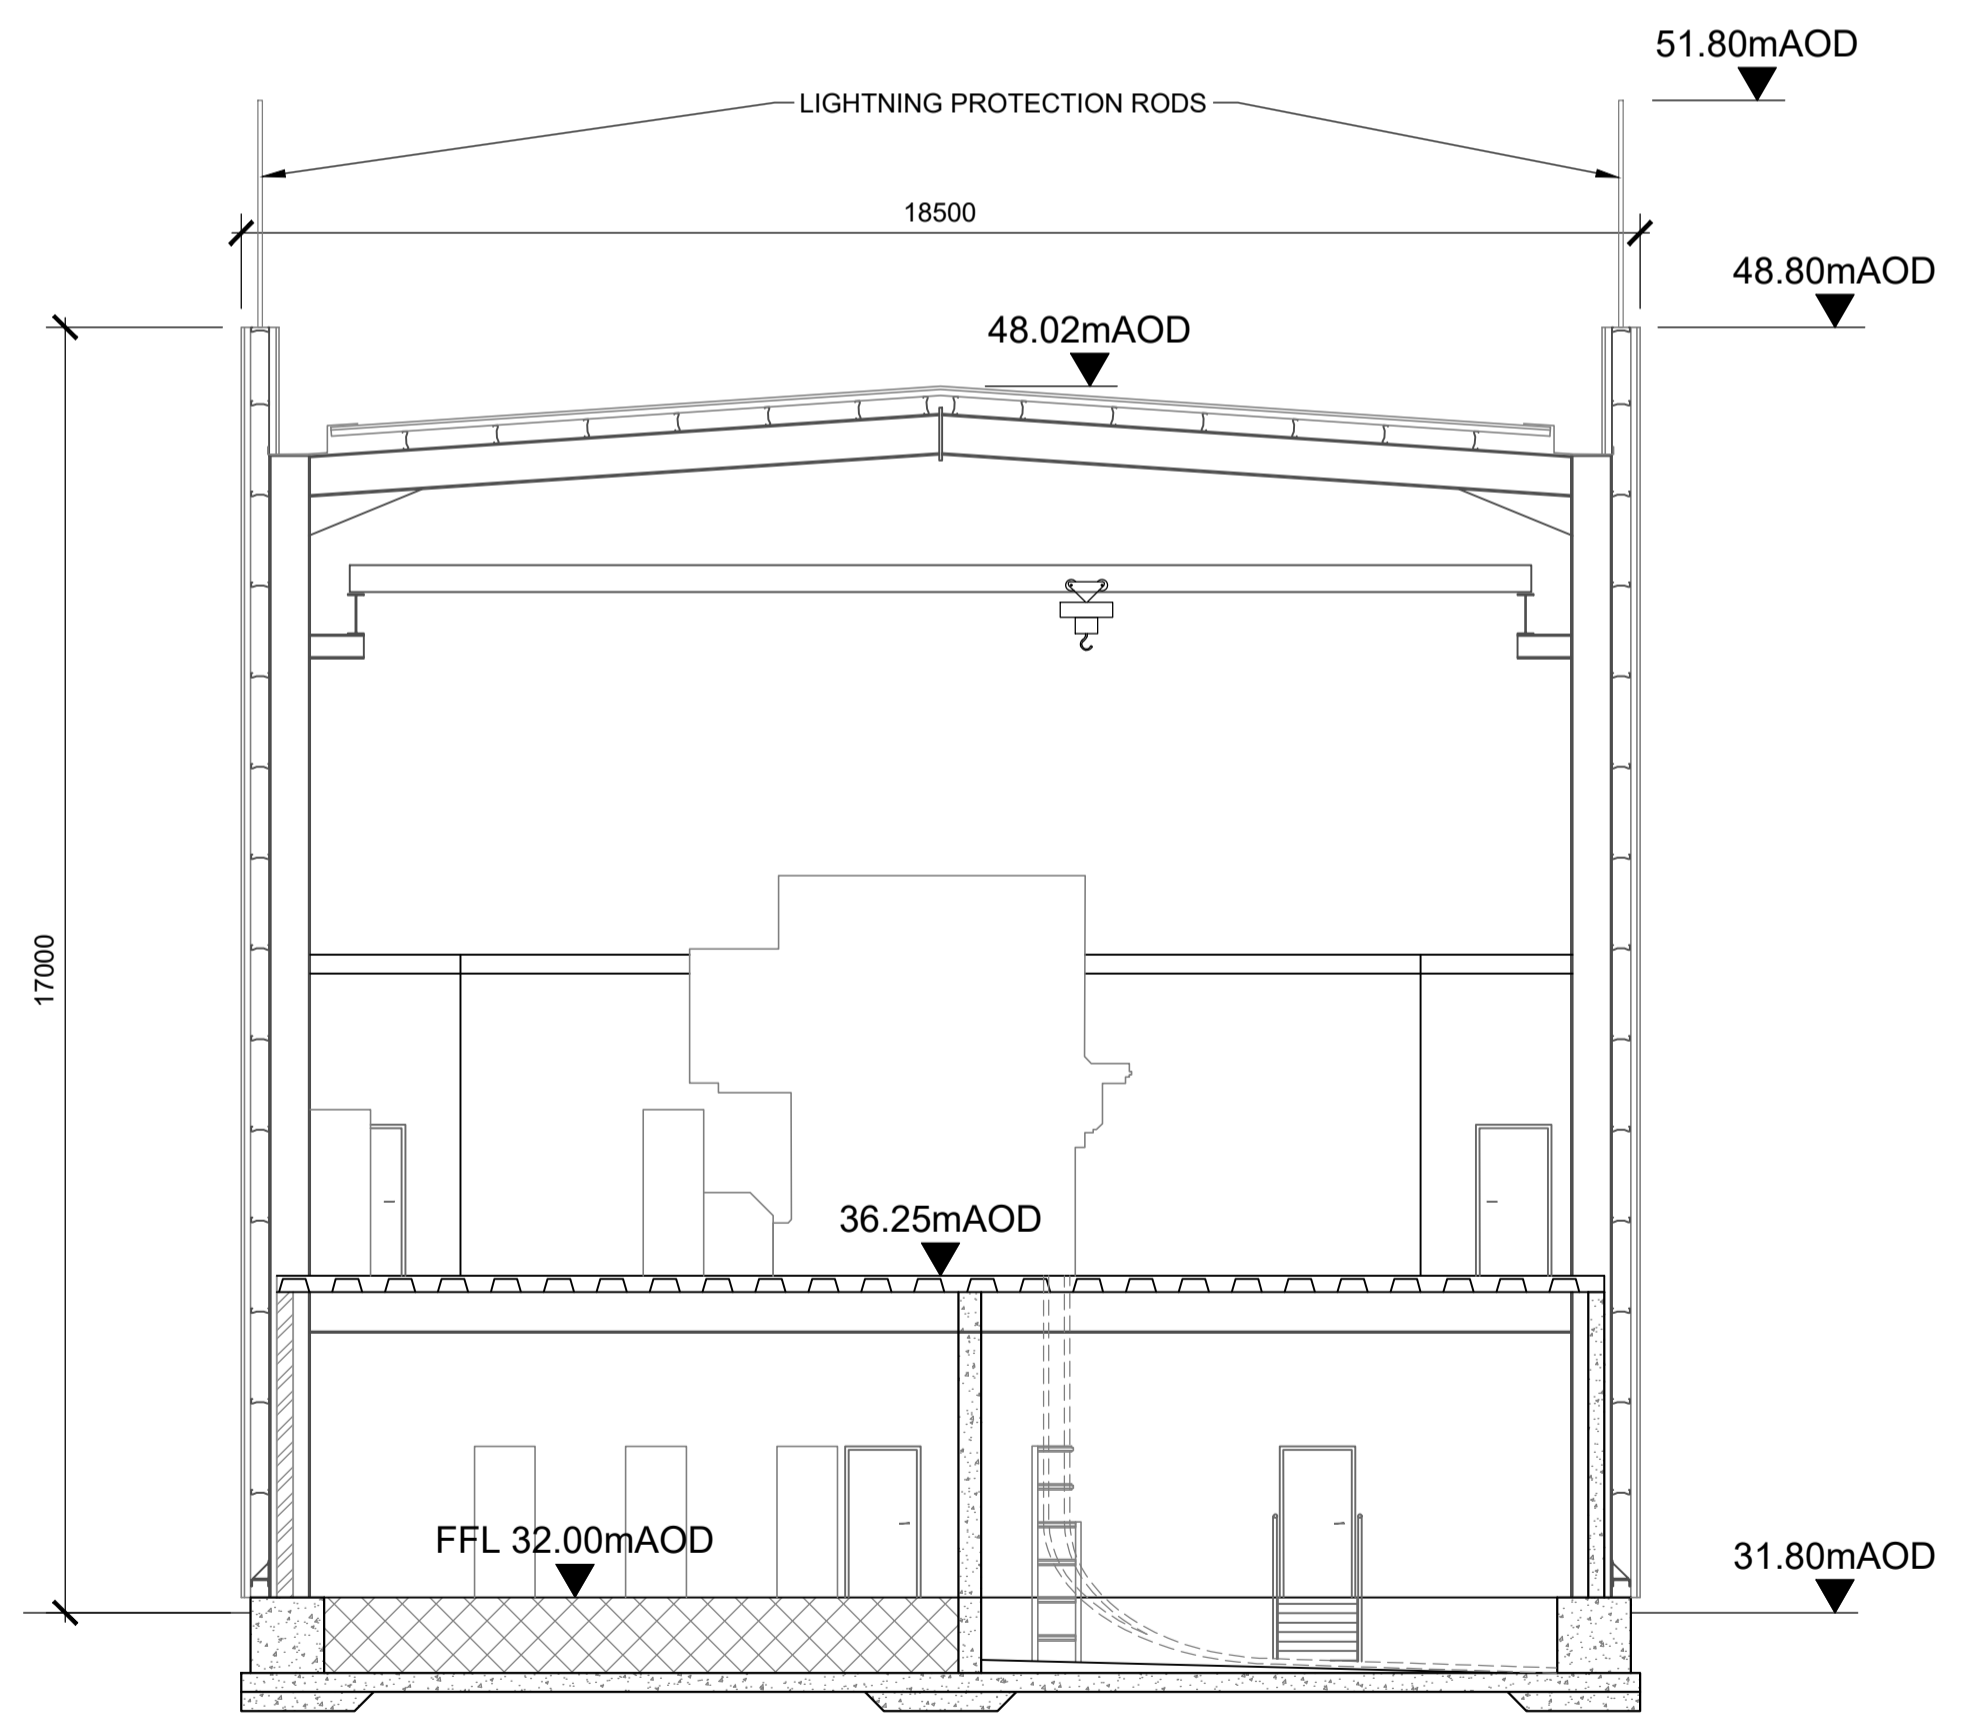

SECTION A-A  
(REFER TO DRAWING 281240-ARP-ONS-GF-DR-PL-1005 FOR LOCATION)

NOTES:  
1. DRAWING BASED ON EIRGRID DRAWING XDN-LAY-ELV-STND-F-004-R01.

Rev	Date	By	Chkd	Appd
C01	23.04.24	EG	MO	COD



Client  
North Irish Sea Array Windfarm Ltd.  
**NISA**  
North Irish Sea Array

Project Title  
North Irish Sea Array  
Offshore Windfarm

Drawing Title  
Grid Facility  
Bremore Substation GIS Building  
Roof Plan & Section

Scale at A1	1:100
Role	Civil
Suitability	A2 - APPROVED FOR PLANNING
Arup Job No	281240
Name	281240-ARP-ONS-GF-DR-PL-1006
Rev	C01