


- Notes:
- Where multiple cable route options exist, a distinction between the preferred and alternative(s) is made as indicated by the legend.
  - Where possible all alternative routes are presented on a single sheet. However, where space does not permit this, alternative route(s) are presented on multiple sheets.
  - The location of the cable infrastructure indicated may change within the proposed development boundary. The Proposed Development boundary remains in the curtilage of the public road / carriageway, unless an agreement with the landowner has been entered into for an off-line section.
  - Refer to drawing 281240-ARP-ONS-CR-DR-PL-3009 for typical layout of Horizontal Directional Drilling (HDD) compounds.
  - Refer to Water Crossing Schedule on drawing 281240-ARP-ONS-XX-DR-PL-3003.
  - Refer to drawings 281240-ARP-OFS-OA-DR-PL-1010 and 281240-ARP-OFS-OA-DR-PL-1011 for details of proposed Offshore Export Cable.
  - The Onshore Cable consists of two (2) trefoil formations laid side by side, refer to drawings 281240-ARP-ONS-XX-DR-PL-3000 to 281240-ARP-ONS-XX-DR-PL-3013 for details.
  - Spacing between bores or cables to be provided at HDD locations in accordance with HDD requirements.
  - Exact Location of cable / joint bays (incl. numbers) in the road curtilage to be subject to ESB / Eirgrid specifications and agreement with Fingal County Council.

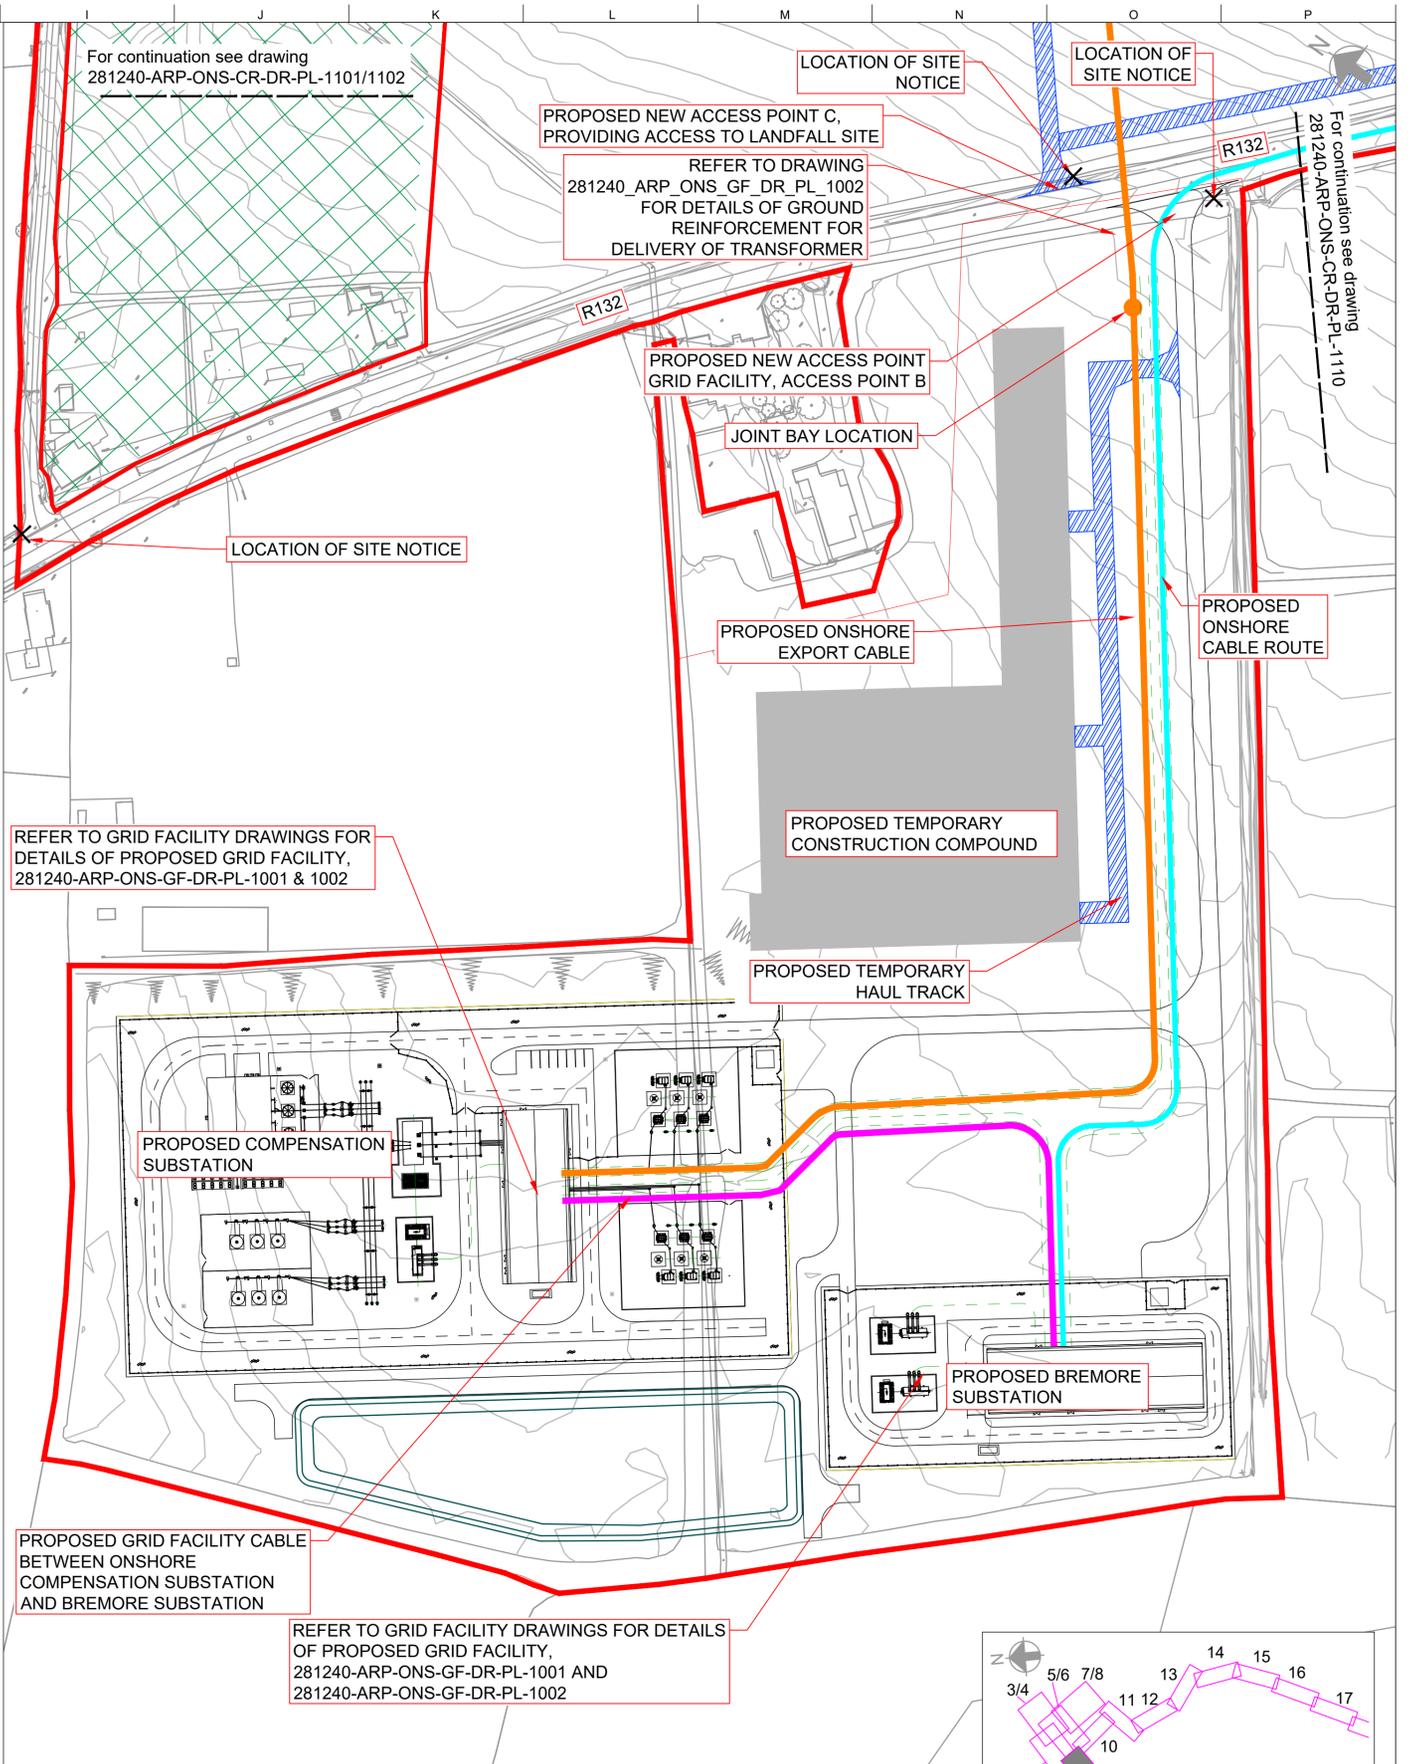

- LEGEND**
- ONSHORE CABLE ROUTE
  - OFFSHORE EXPORT CABLE ROUTE
  - ONSHORE CABLE ROUTE (ALTERNATIVE)
  - PROPOSED DEVELOPMENT BOUNDARY
  - LOCAL AUTHORITY (COUNTY COUNCIL) ADMINISTRATIVE BOUNDARY
  - PROPOSED GRID FACILITY CABLE BETWEEN ONSHORE COMPENSATION SUBSTATION AND BREMORE SUBSTATION
  - ONSHORE EXPORT CABLE ROUTE
  - PERMANENT ACCESS TRACK
  - TEMPORARY ACCESS & HAUL TRACK
  - PROPOSED WATER CROSSING REFERENCE
  - EXISTING ROAD BRIDGES AND REFERENCE NUMBERS

CYAL50382430 © Talte Éireann - Surveying

Rev	Date	By	Chkd	Appd
P03	11/04/24	TD	ID	FP
P02	13/03/24	EAM	ID	FP
P01	16/02/24	EAM	ID	FP



Client  
North Irish Sea Array Windfarm Ltd.

**NISA**  
North Irish Sea Array

Project Title  
North Irish Sea Array Offshore Windfarm

Drawing Title  
Proposed Cable Route Map Sheet 09 of 64 (Grid Facility)

Scale at A1 1:1000 @ A1, 1:2000 @ A3

Role Civil

Suitability A2 - Approved for Planning

Arup Job No 281240

Name 281240-ARP-ONS-CR-DR-PL-1109

Rev C01

