


© 2022 Microsoft Corporation © 2022 Maxar ©CNES (2022) Distributio

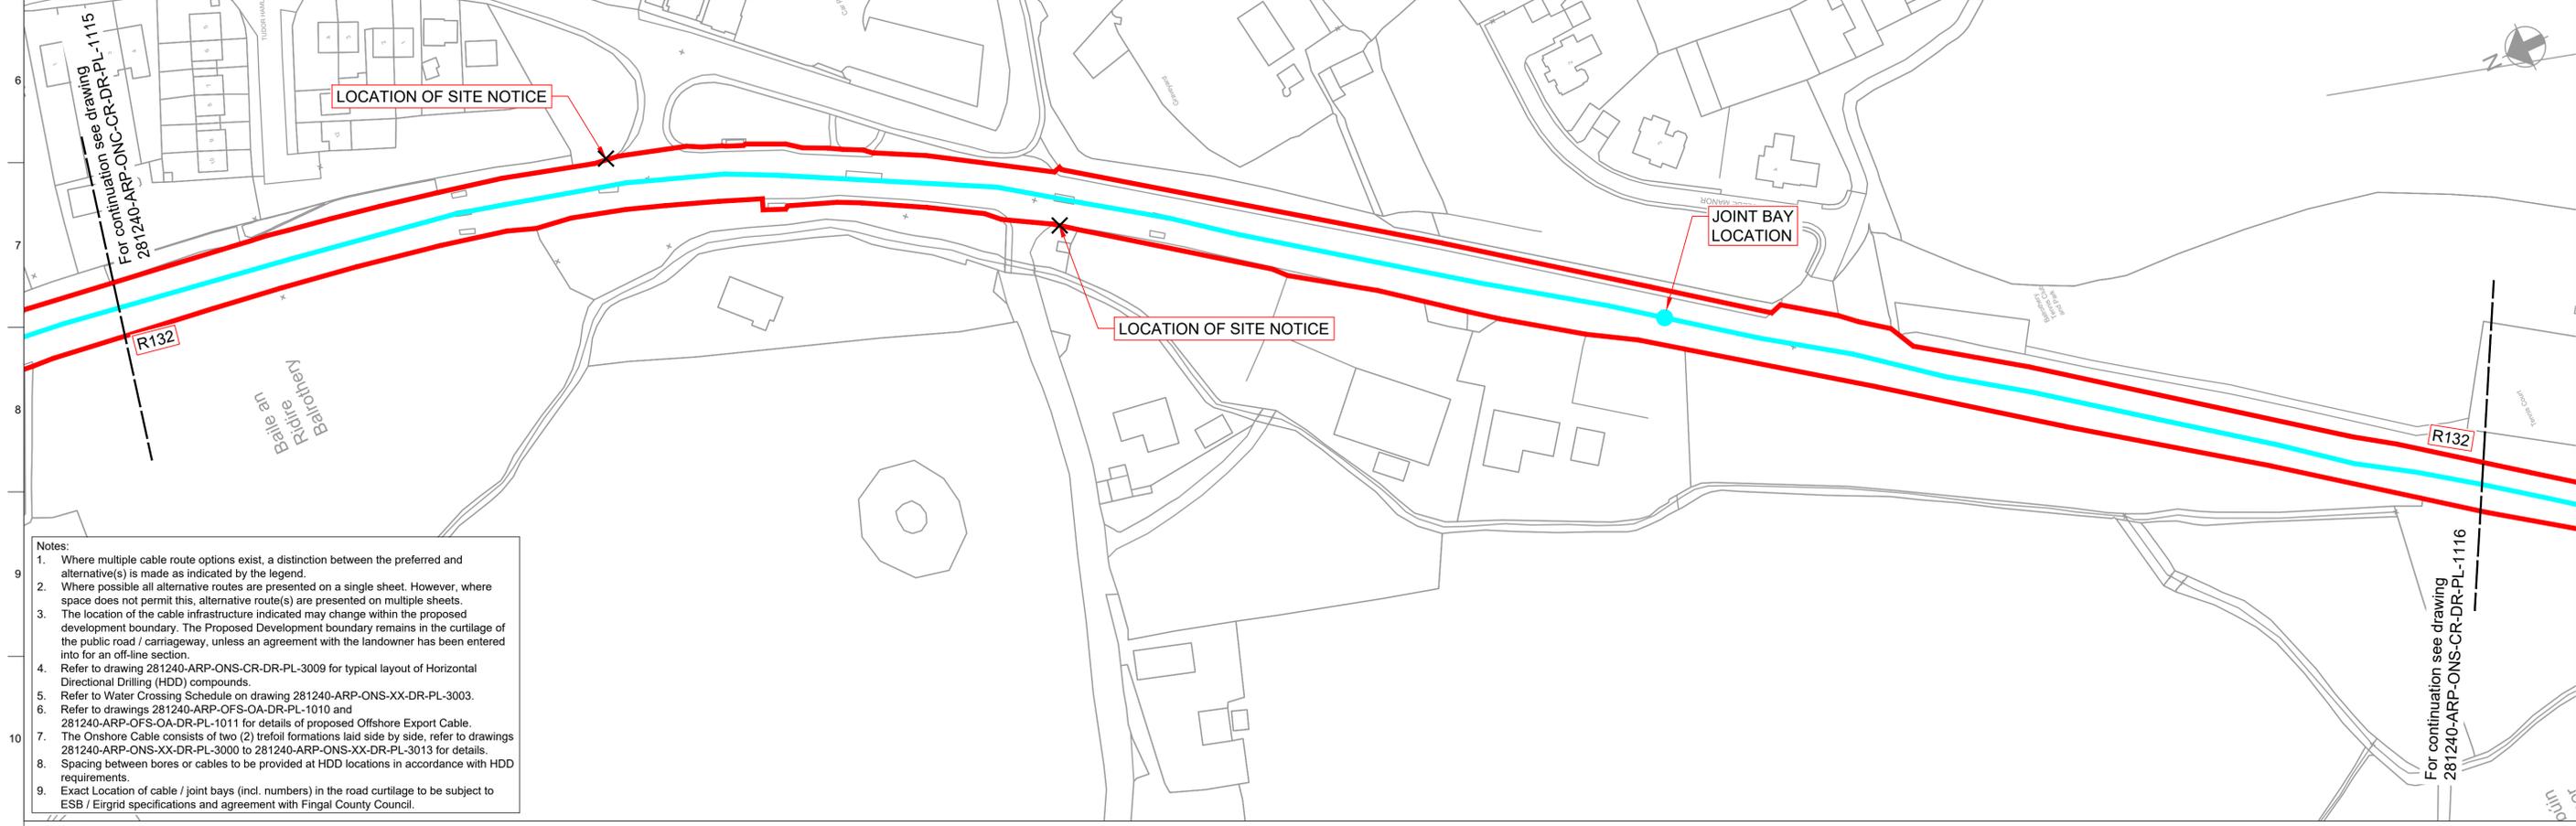

- Notes:
- Where multiple cable route options exist, a distinction between the preferred and alternative(s) is made as indicated by the legend.
 - Where possible all alternative routes are presented on a single sheet. However, where space does not permit this, alternative route(s) are presented on multiple sheets.
 - The location of the cable infrastructure indicated may change within the proposed development boundary. The Proposed Development boundary remains in the curtilage of the public road / carriageway, unless an agreement with the landowner has been entered into for an off-line section.
 - Refer to drawing 281240-ARP-ONS-CR-DR-PL-3009 for typical layout of Horizontal Directional Drilling (HDD) compounds.
 - Refer to Water Crossing Schedule on drawing 281240-ARP-ONS-XX-DR-PL-3003.
 - Refer to drawings 281240-ARP-OFS-OA-DR-PL-1010 and 281240-ARP-OFS-OA-DR-PL-1011 for details of proposed Offshore Export Cable.
 - The Onshore Cable consists of two (2) trefoil formations laid side by side, refer to drawings 281240-ARP-ONS-XX-DR-PL-3000 to 281240-ARP-ONS-XX-DR-PL-3013 for details.
 - Spacing between bores or cables to be provided at HDD locations in accordance with HDD requirements.
 - Exact Location of cable / joint bays (incl. numbers) in the road curtilage to be subject to ESB / Eirgrid specifications and agreement with Fingal County Council.

LEGEND

- ONSHORE CABLE ROUTE
- OFFSHORE EXPORT CABLE ROUTE
- ONSHORE CABLE ROUTE (ALTERNATIVE)
- PROPOSED DEVELOPMENT BOUNDARY
- LOCAL AUTHORITY (COUNTY COUNCIL) ADMINISTRATIVE BOUNDARY
- ONSHORE EXPORT CABLE ROUTE
- PERMANENT ACCESS TRACK
- TEMPORARY ACCESS & HAUL TRACK
- PROPOSED WATER CROSSING REFERENCE
- EXISTING ROAD BRIDGES AND REFERENCE NUMBERS

CYAL50382430 © Talte Éireann - Surveying

Rev	Date	By	Chkd	Appd
C01	May 2024	EAM	ID	FP
P03	11/04/24	TD	ID	FP
P02	13/03/24	EAM	ID	FP
P01	16/02/24	EAM	ID	FP

ARUP
 One Albert Quay
 Cork, Ireland
 Tel +353 (0)21 422 3200
 www.arup.com

Client
 North Irish Sea Array Windfarm Ltd.
NISA
 North Irish Sea Array

Project Title
 North Irish Sea Array Offshore Windfarm

Drawing Title
 Proposed Cable Route Map Sheet 16 of 64

Scale at A1 1:1000 @ A1, 1:2000 @ A3
 Role Civil
 Suitability A2 - Approved for Planning
 Arup Job No 281240
 Name 281240-ARP-ONS-CR-DR-PL-1116
 Rev C01