




ELEVATION 1

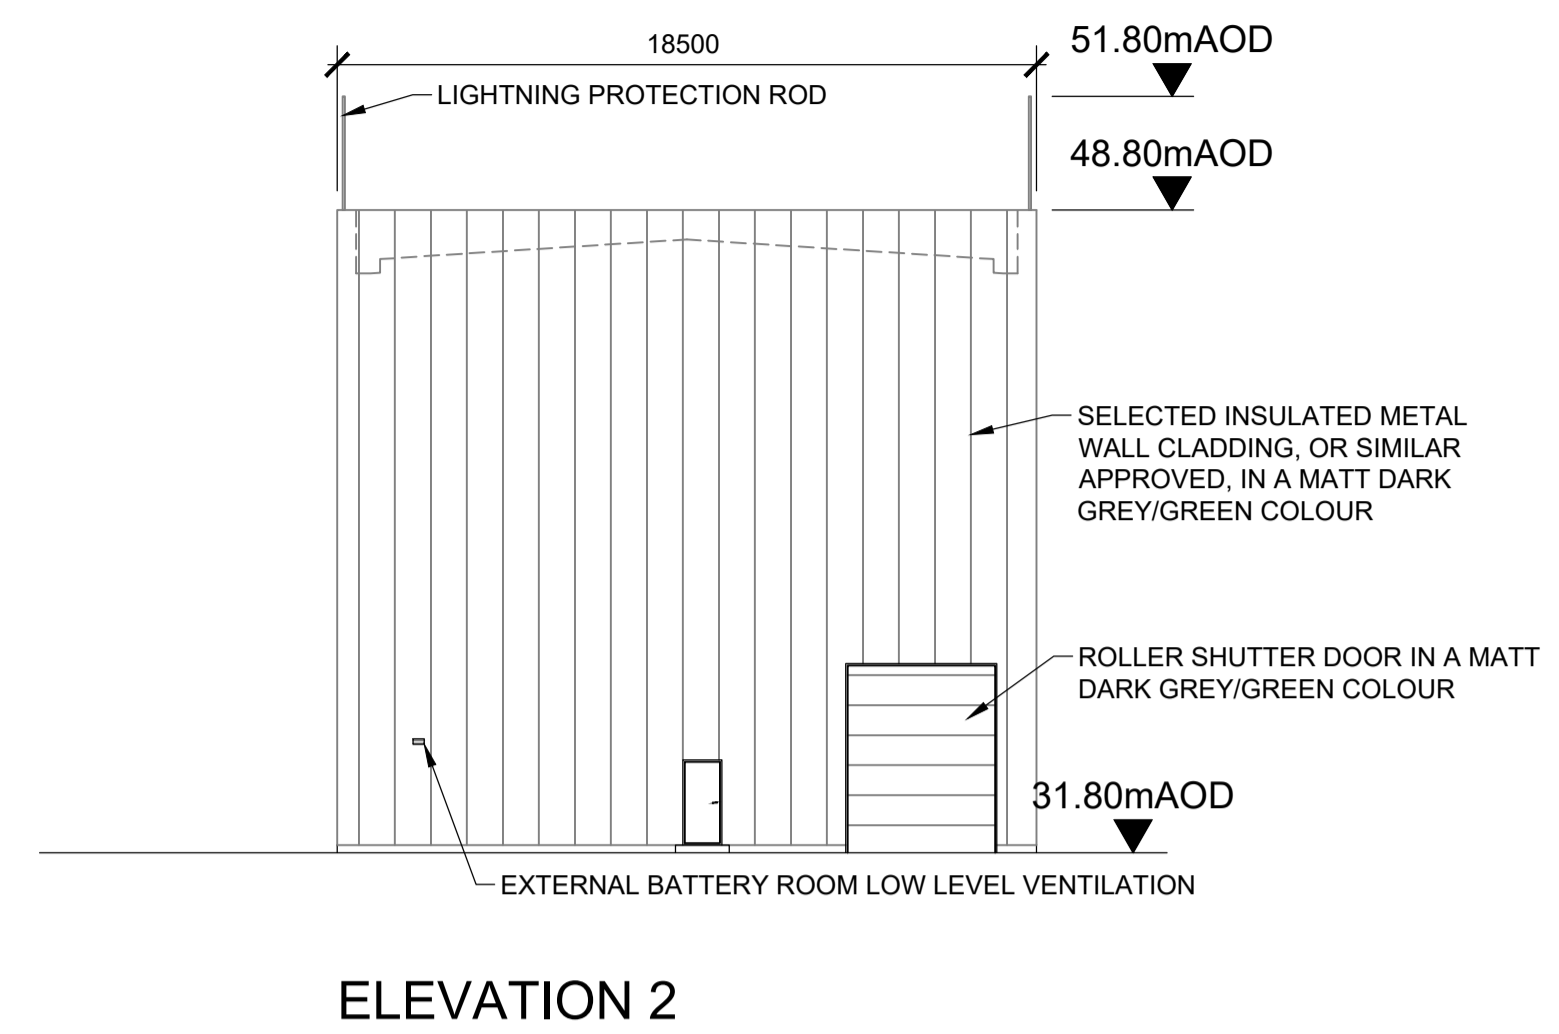


ELEVATION 2

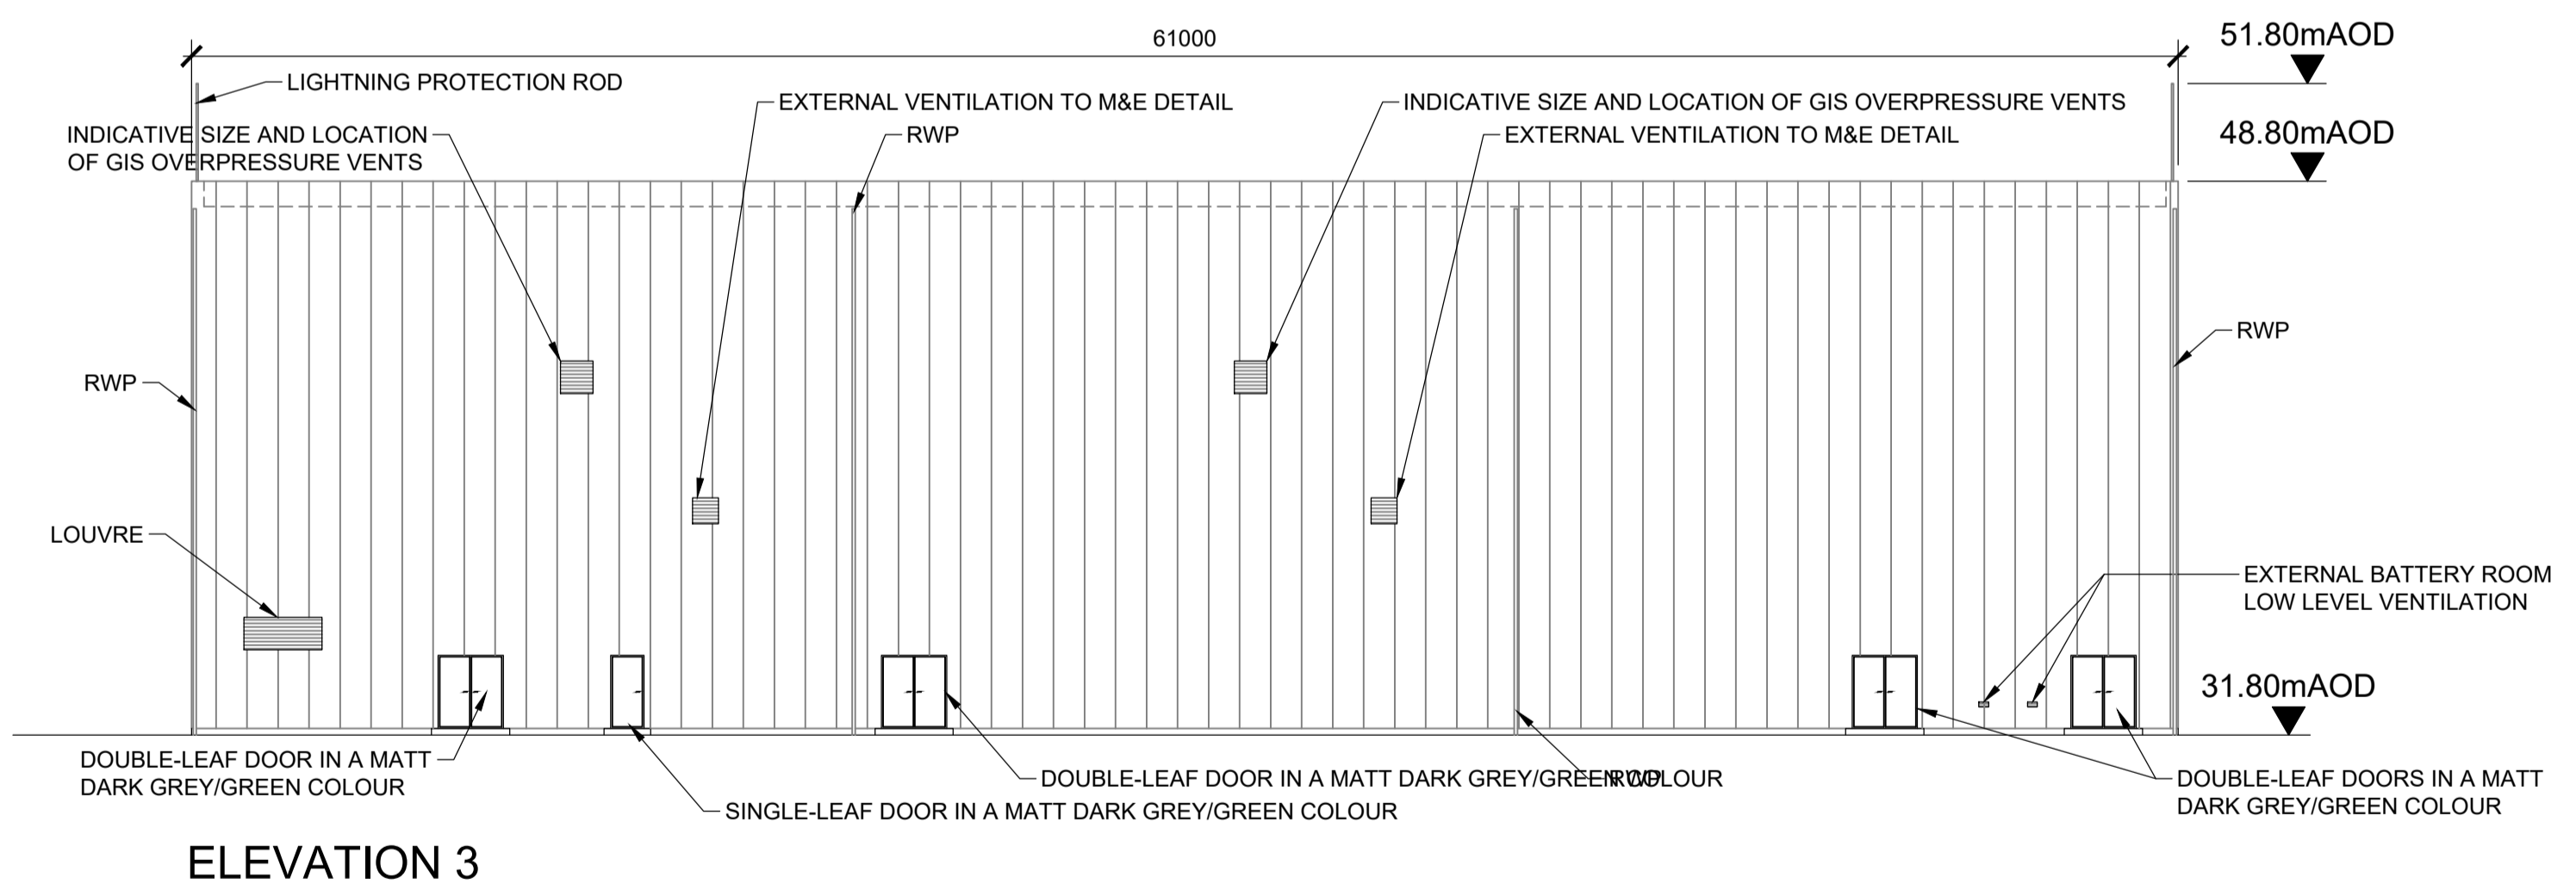

ELEVATION 3

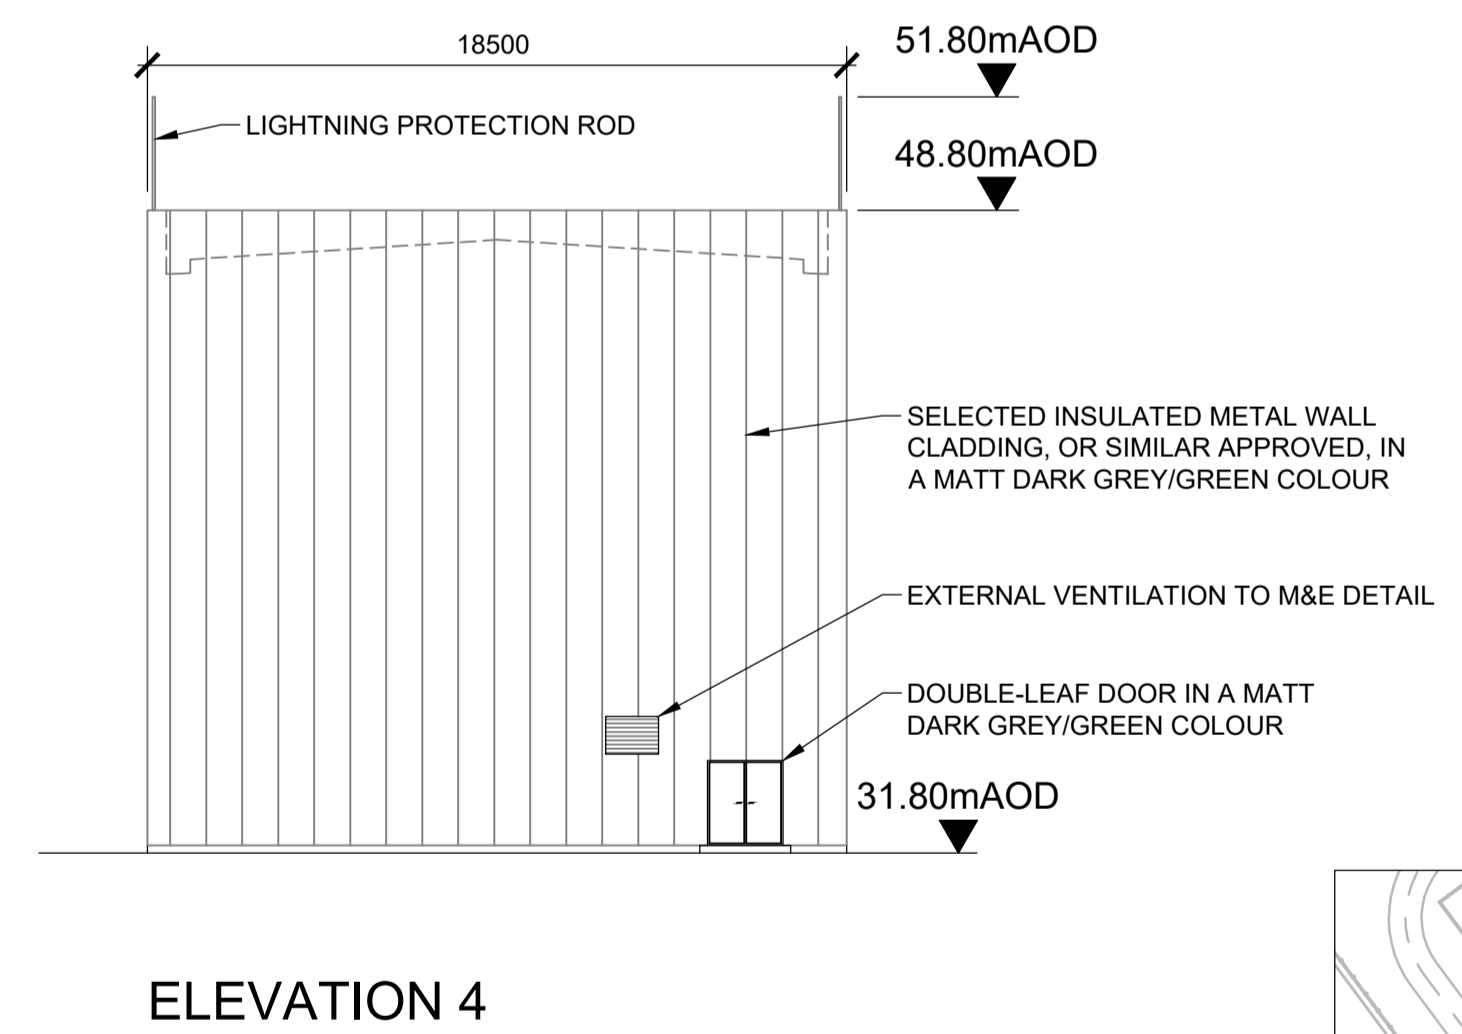

ELEVATION 4

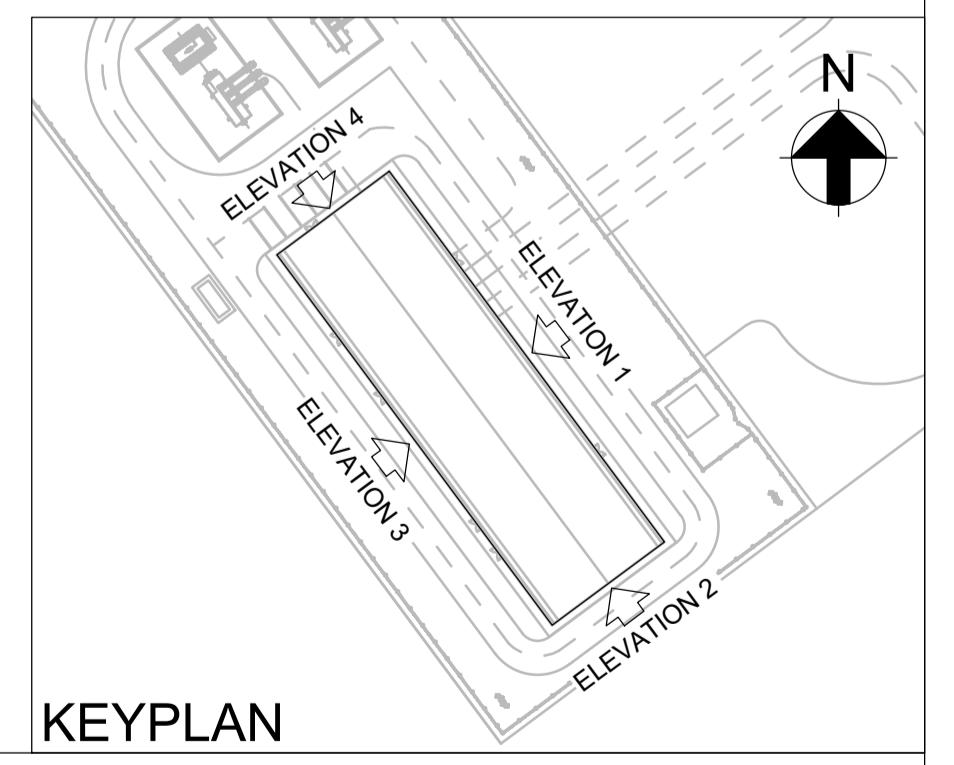

KEYPLAN

NOTES:  
 1. DRAWING BASED ON EIRGRID DRAWING OFD-SSS-503-R00-002.  
 2. LOUVRES, AOD'S AND VENTS ARE SHOWN INDICATIVELY. M&E DESIGN TO DETAIL REQUIREMENTS.

Rev	Date	By	Chkd	Appd
C01	23.04.24	EG	MO	COD



Client  
 North Irish Sea Array Windfarm Ltd.  
  
 North Irish Sea Array

Project Title  
 North Irish Sea Array Offshore Windfarm

Drawing Title  
 Grid Facility Bremore Substation GIS Building Elevations

Scale at A1 1:200	
Role	Civil
Suitability	A2 - APPROVED FOR PLANNING
Arup Job No	Rev
281240	C01
Name	
281240-ARP-ONS-GF-DR-PL-1008	