



Note:
 The proposed design illustrated in the drawing includes flexibility as secured through the design flexibility opinion issued to the Developer by An Bord Pleanála under section 287B of the Planning Acts


These plans are not provided by the manufacturer and are not to be relied upon for construction purposes!

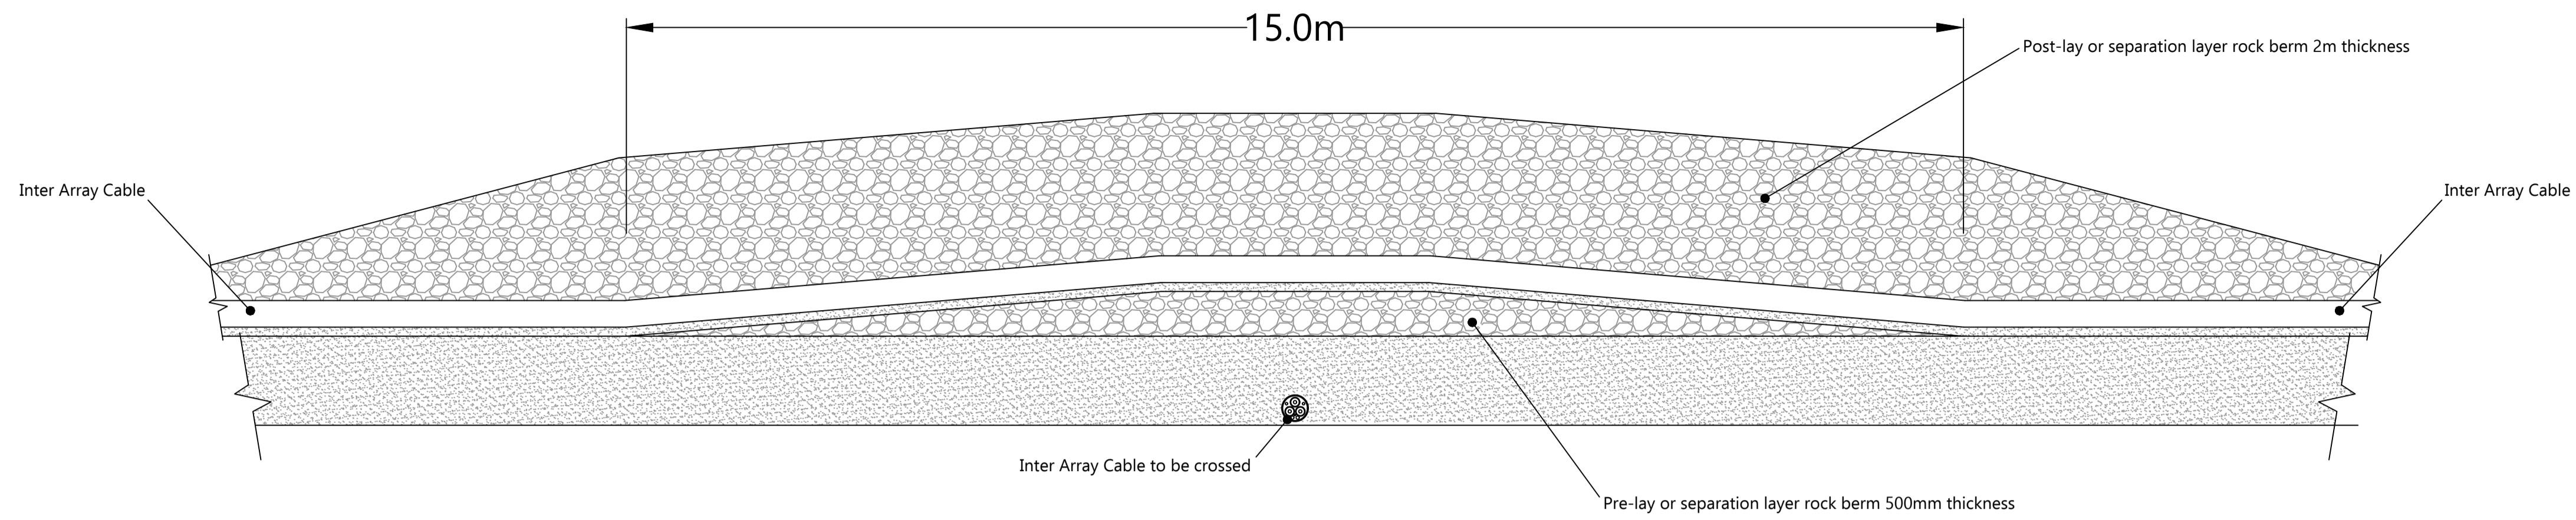

Typical Undersea Inter-Array Cable Crossing Section

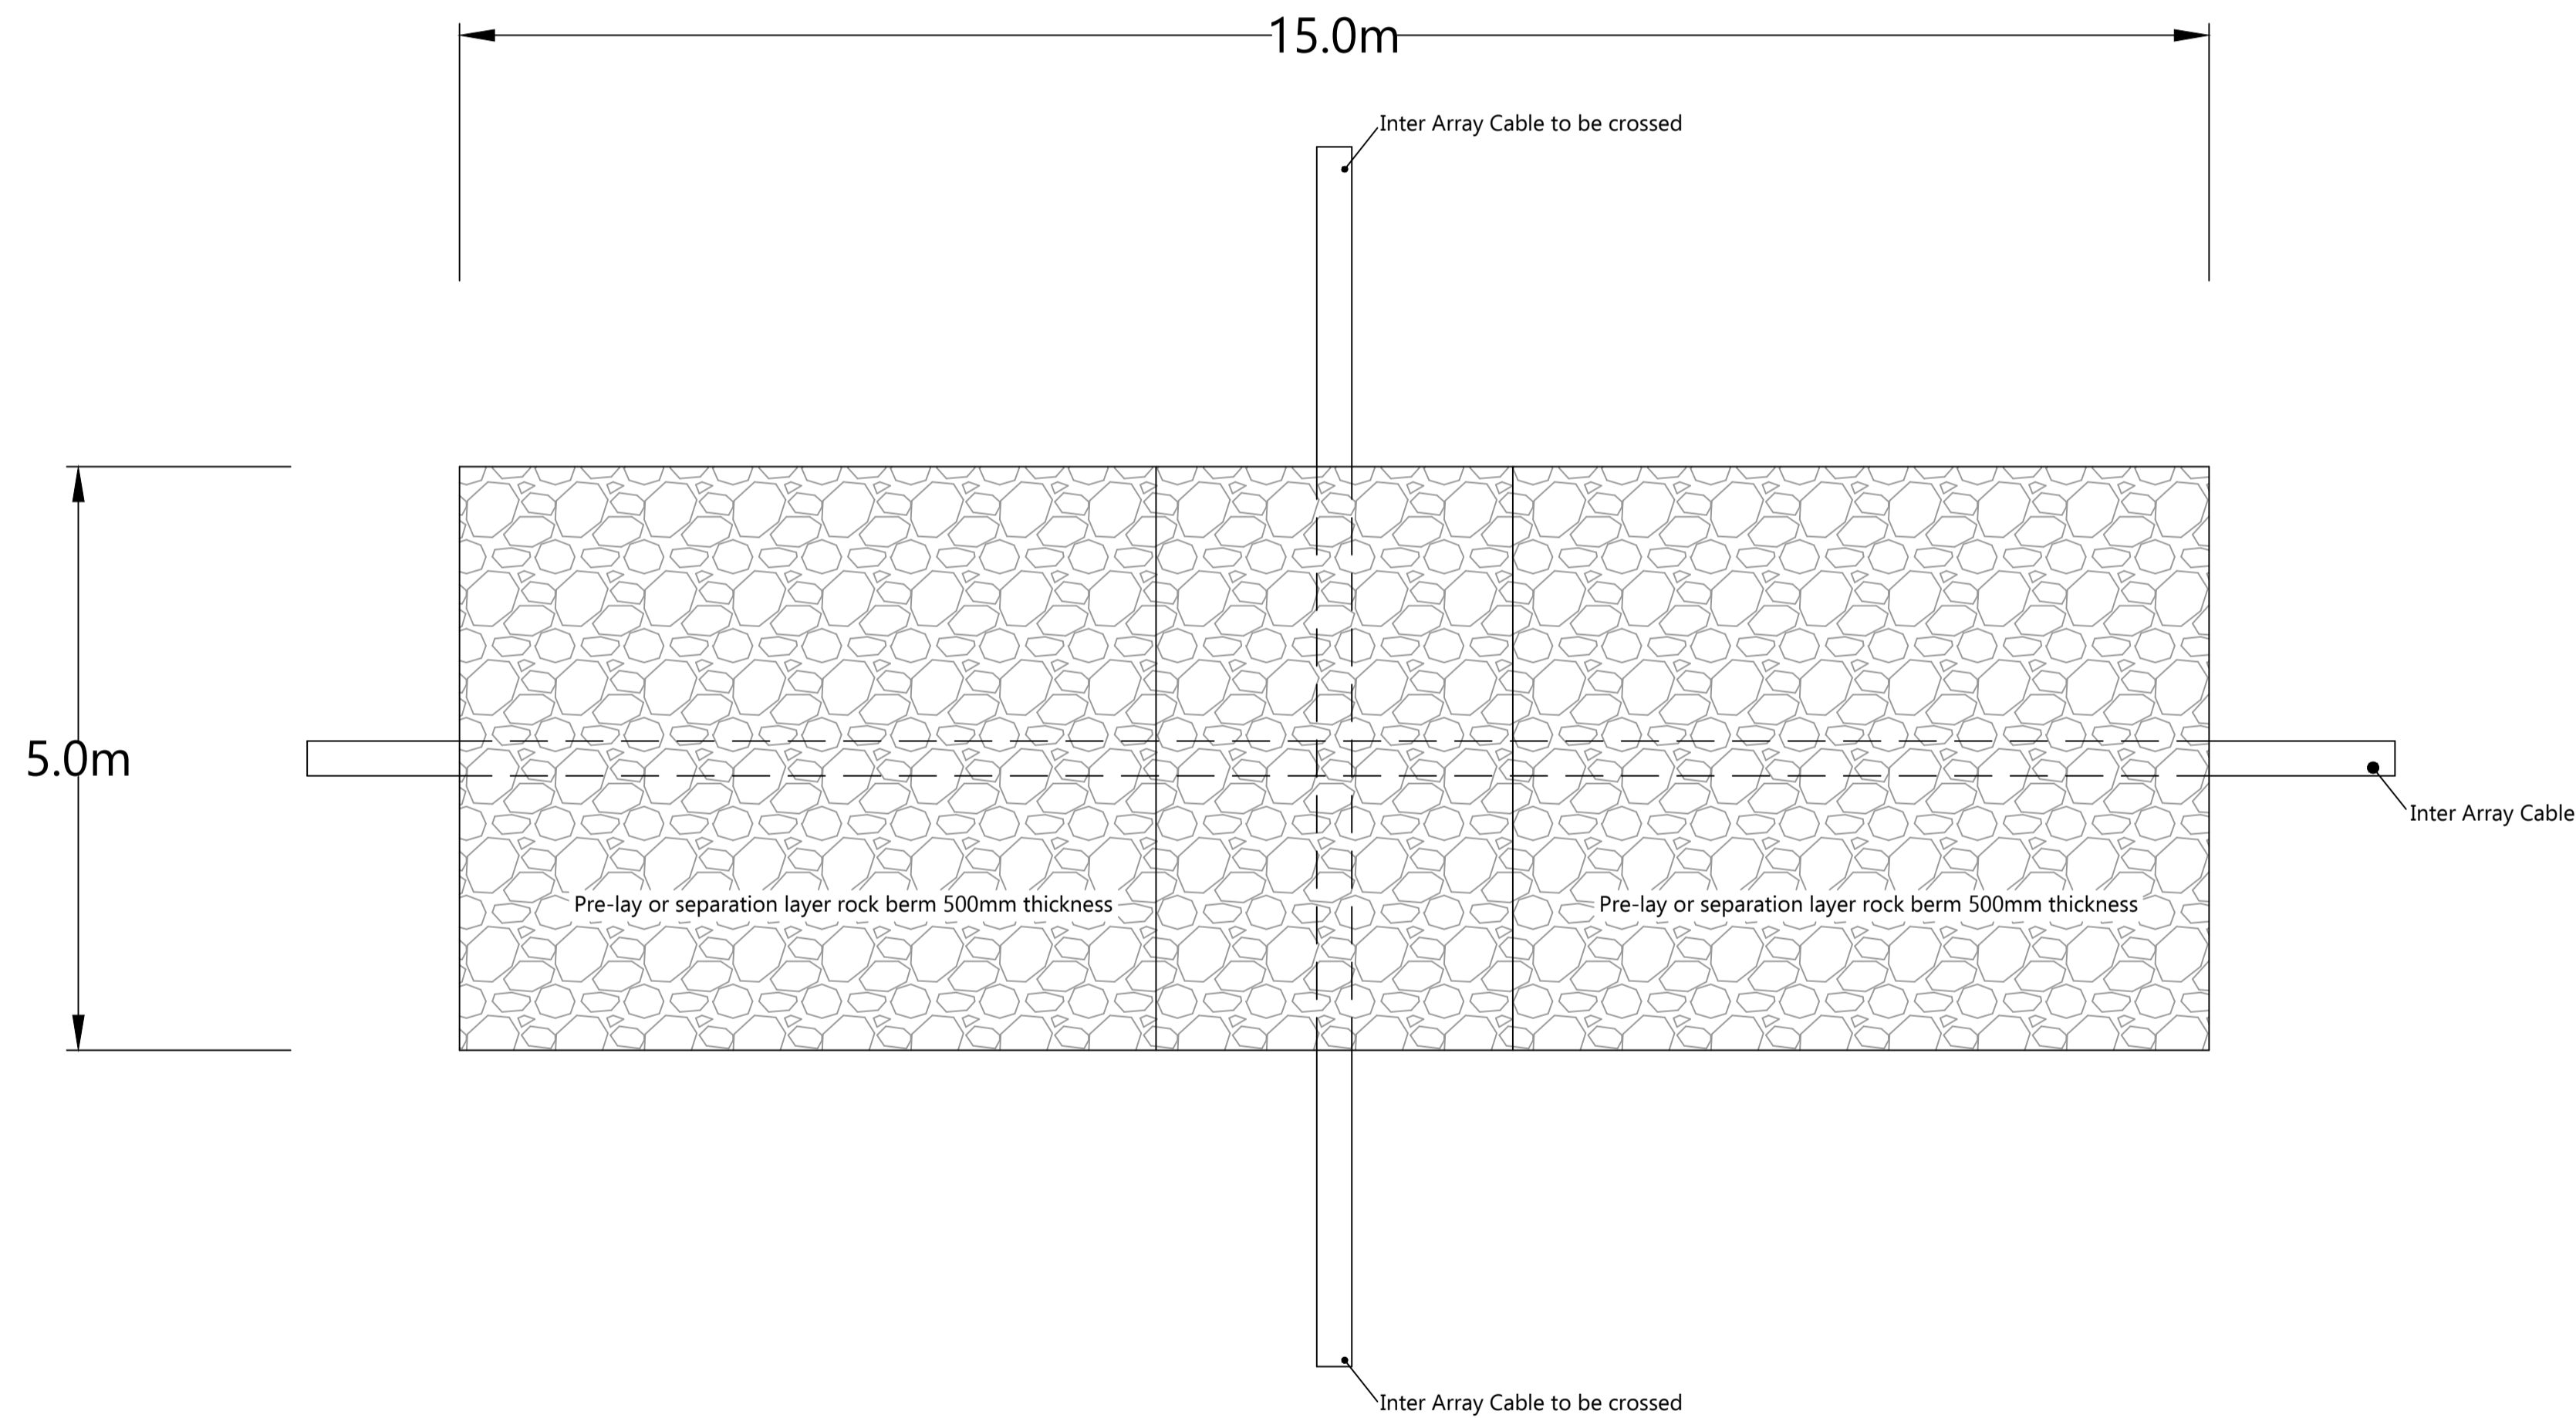

Typical Undersea Inter-Array Cable Crossing Plan

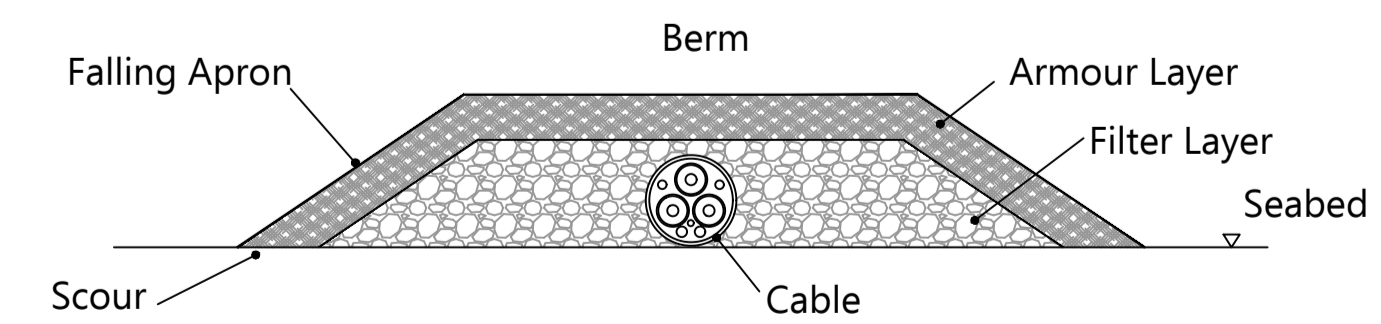

Typical Undersea Cable Section
 1:25



STATUS: PLANNING			
REV:	DESCRIPTION:	BY:	DATE:
A	Issue for Approval	JD	8/3/24
B	Issue for Review	JD	19/3/24
C	Planning Issue	JD	12/4/24
D			

Drawing No: 281240-NISA-OFS-OA-DR-PL-3001

Building 3400
 Avenue 3000
 Cork Airport Business Park,
 Cork
 T12 AE76

SITE: NISA

TITLE:
 Offshore Cable Protection Details

SCALE AT A1: 1:50&1:25	DATE: 12/04/2024	DRAWN: JDUN	CHECKED: JDUB	Approved: MJ
---------------------------	---------------------	----------------	------------------	-----------------