

PROPOSED CONNECTION POINT TO PROPOSED BELCAMP FACILITY EXTENSION. DETAILS OF JOINT BAY, CABLE ROUTE AND CONNECTION POINTS TO BE AGREED WITH EIRGRID (OPERATOR OF BELCAMP FACILITY)

APPROVED EXPANSION OF BELCAMP FACILITY

APPROVED EXPANSION OF BELCAMP FACILITY NOT YET CONSTRUCTED.

EXISTING BELCAMP FACILITY


JOINT BAY LOCATION

JOINT BAY LOCATION


PROPOSED CONNECTION POINT TO EXISTING BELCAMP FACILITY. DETAILS OF JOINT BAY, CABLE ROUTE AND CONNECTION POINTS TO BE AGREED WITH EIRGRID (OPERATOR OF BELCAMP FACILITY)

EXISTING BELCAMP FACILITY

For continuation see drawing 281240-ARP-ONS-CR-DR-PL-1155

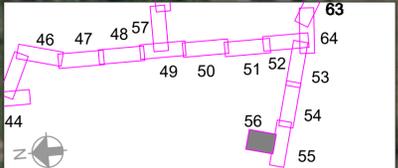

- Notes:
- Where multiple cable route options exist, a distinction between the preferred and alternative(s) is made as indicated by the legend.
 - Where possible all alternative routes are presented on a single sheet. However, where space does not permit this, alternative route(s) are presented on multiple sheets.
 - The location of the cable infrastructure indicated may change within the proposed development boundary. The Proposed Development boundary remains in the curtilage of the public road / carriageway, unless an agreement with the landowner has been entered into for an off-line section.
 - Refer to drawing 281240-ARP-ONS-CR-DR-PL-3009 for typical layout of Horizontal Directional Drilling (HDD) compounds.
 - Refer to Water Crossing Schedule on drawing 281240-ARP-ONS-XX-DR-PL-3003.
 - Refer to drawings 281240-ARP-OFS-OA-DR-PL-1010 and 281240-ARP-OFS-OA-DR-PL-1011 for details of proposed Offshore Export Cable.
 - The Onshore Cable consists of two (2) trefoil formations laid side by side, refer to drawings 281240-ARP-ONS-XX-DR-PL-3000 to 281240-ARP-ONS-XX-DR-PL-3013 for details.
 - Spacing between bores or cables to be provided at HDD locations in accordance with HDD requirements.
 - Exact Location of cable / joint bays (incl. numbers) in the road curtilage to be subject to ESB / Eirgrid specifications and agreement with Fingal County Council.

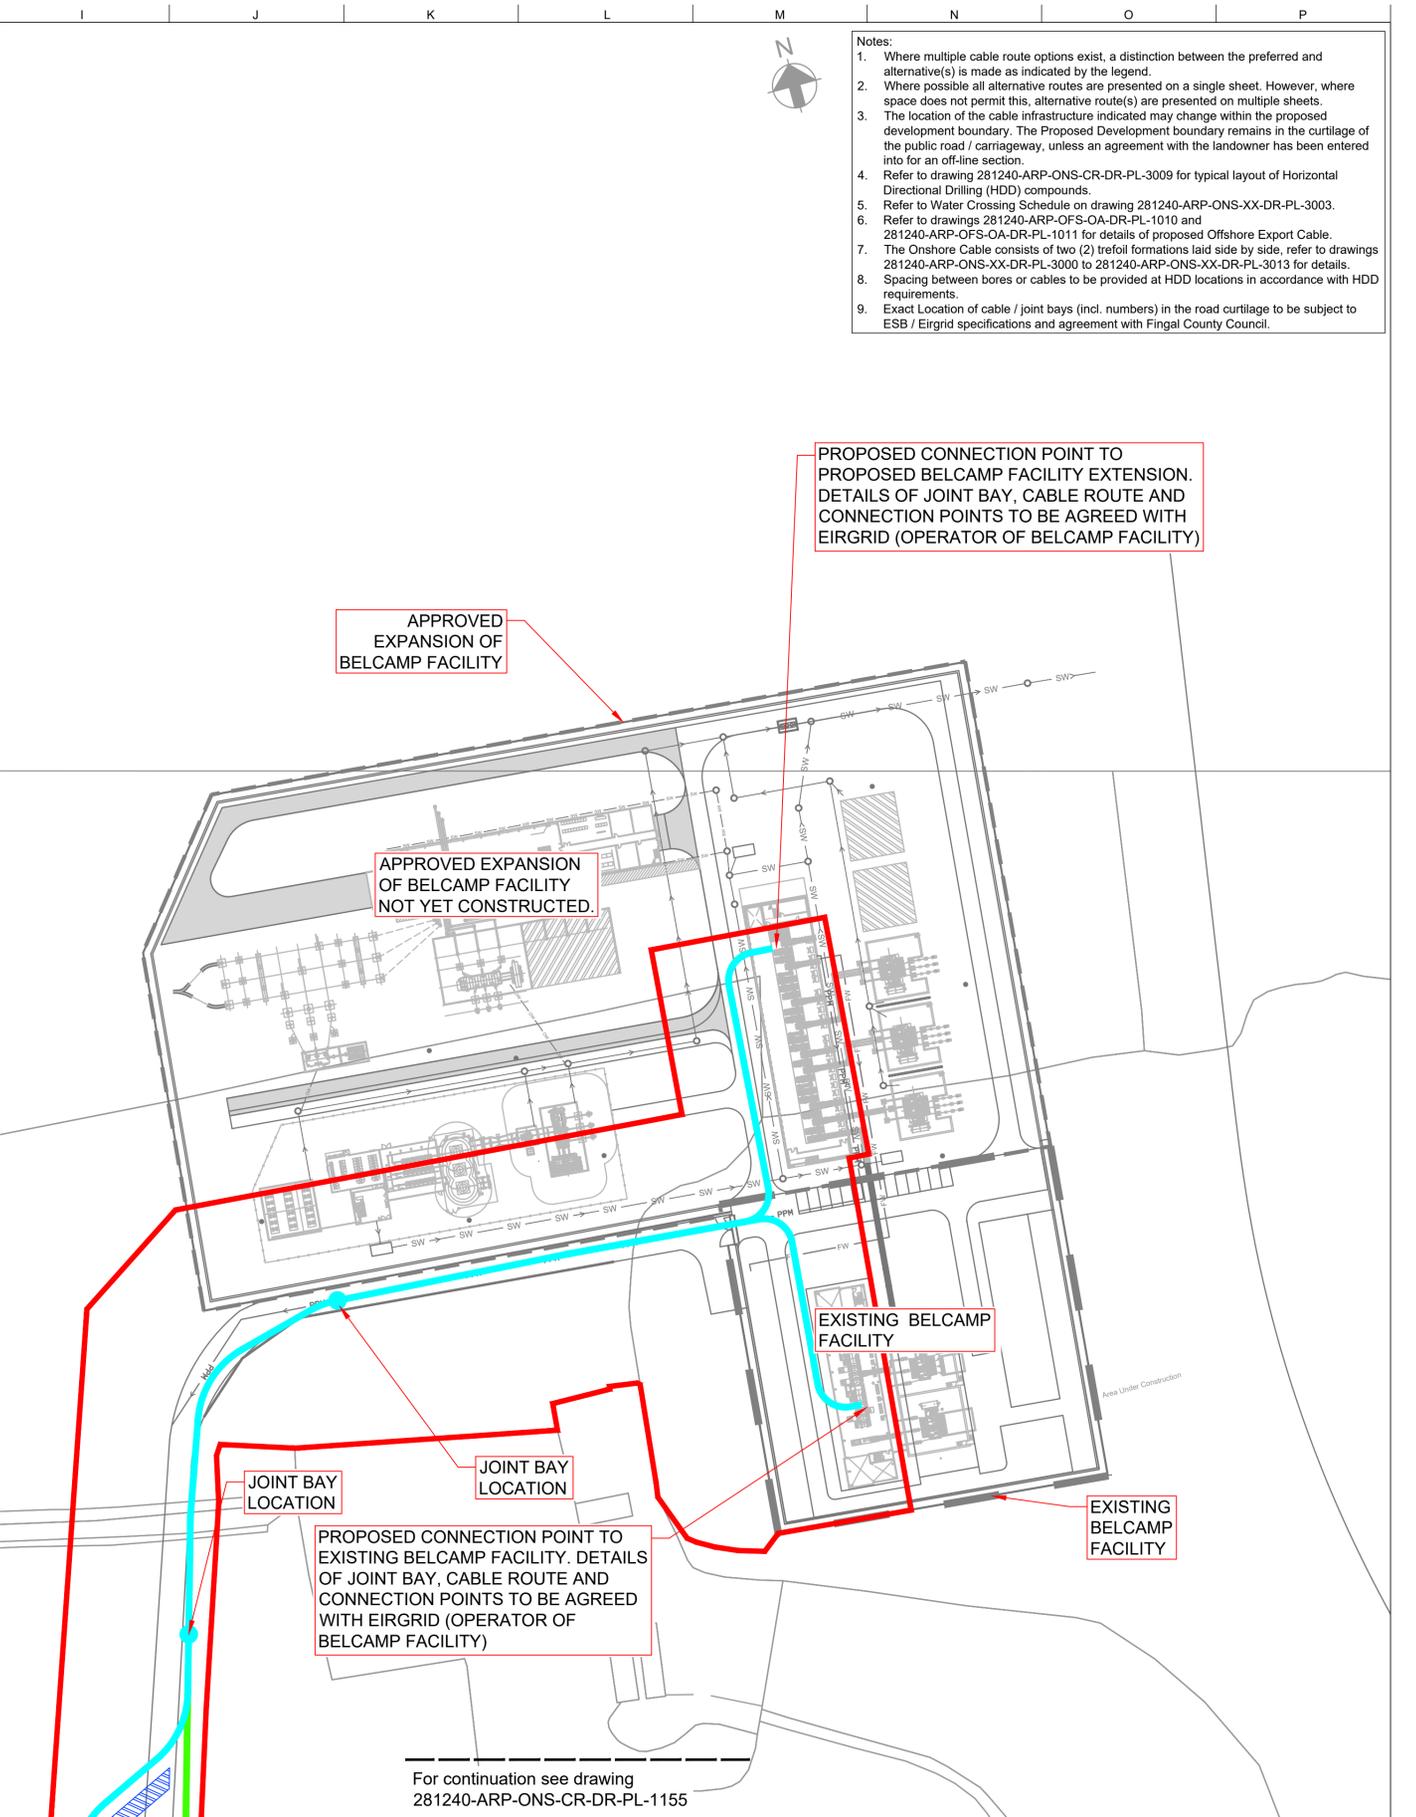

PROPOSED CONNECTION POINT TO PROPOSED BELCAMP FACILITY EXTENSION. DETAILS OF JOINT BAY, CABLE ROUTE AND CONNECTION POINTS TO BE AGREED WITH EIRGRID (OPERATOR OF BELCAMP FACILITY)

APPROVED EXPANSION OF BELCAMP FACILITY

APPROVED EXPANSION OF BELCAMP FACILITY NOT YET CONSTRUCTED.

EXISTING BELCAMP FACILITY

JOINT BAY LOCATION

JOINT BAY LOCATION

PROPOSED CONNECTION POINT TO EXISTING BELCAMP FACILITY. DETAILS OF JOINT BAY, CABLE ROUTE AND CONNECTION POINTS TO BE AGREED WITH EIRGRID (OPERATOR OF BELCAMP FACILITY)

EXISTING BELCAMP FACILITY

For continuation see drawing 281240-ARP-ONS-CR-DR-PL-1155

LEGEND

	ONSHORE CABLE ROUTE		ONSHORE EXPORT CABLE ROUTE
	OFFSHORE EXPORT CABLE ROUTE		PERMANENT ACCESS TRACK
	ONSHORE CABLE ROUTE (ALTERNATIVE)		TEMPORARY ACCESS & HAUL TRACK
	PROPOSED DEVELOPMENT BOUNDARY		PROPOSED WATER CROSSING REFERENCE
	LOCAL AUTHORITY (COUNTY COUNCIL) ADMINISTRATIVE BOUNDARY		EXISTING ROAD BRIDGES AND REFERENCE NUMBERS

CYAL50382430 © Talte Éireann - Surveying

Rev	Date	By	Chkd	Appd
C01	May 2024	EAM	ID	FP
P03	11/04/24	TD	ID	FP
P02	13/03/24	EAM	ID	FP
P01	16/02/24	EAM	ID	FP



Client
North Irish Sea Array Windfarm Ltd.
NISA
North Irish Sea Array

Project Title
North Irish Sea Array Offshore Windfarm

Drawing Title
Proposed Cable Route Map
Sheet 56 of 64

Scale at A1 1:1000 @ A1, 1:2000 @ A3

Role	Civil
Suitability	A2 - Approved for Planning
Arup Job No	281240
Name	
Rev	C01
281240-ARP-ONS-CR-DR-PL-1156	