



ELEVATION 1

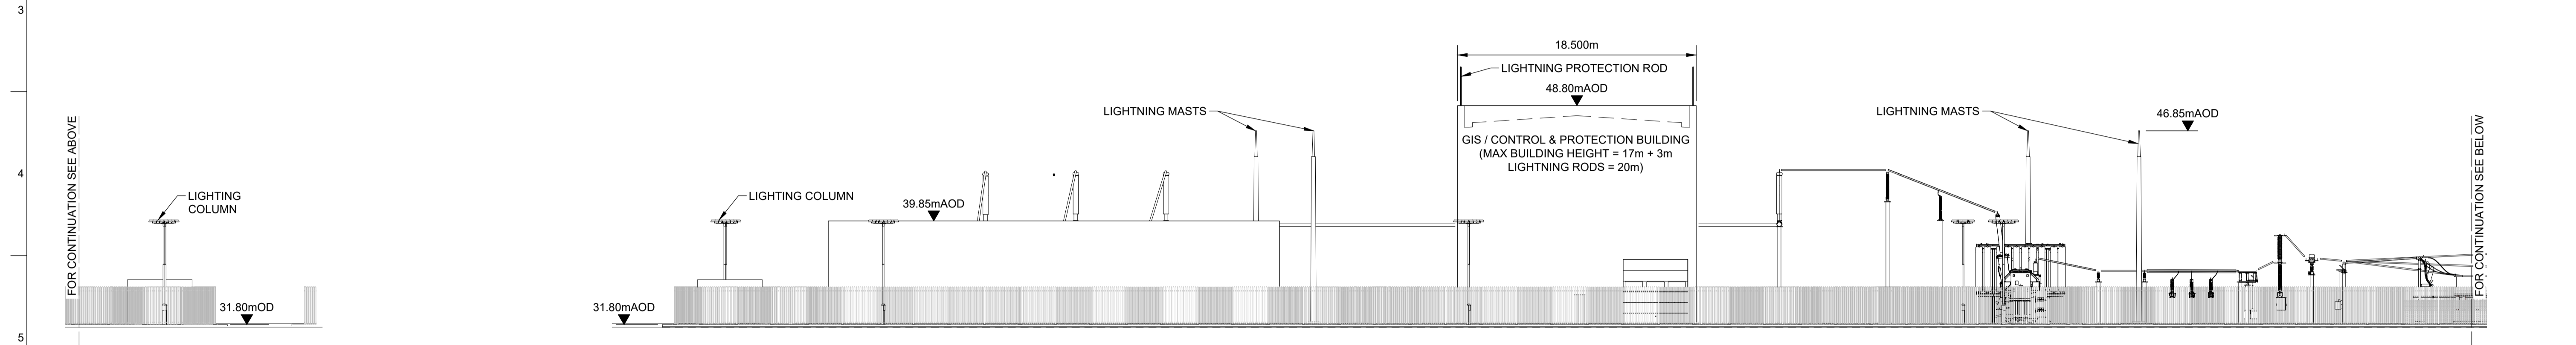


ELEVATION 2

ELEVATION 1 (CONT'D)

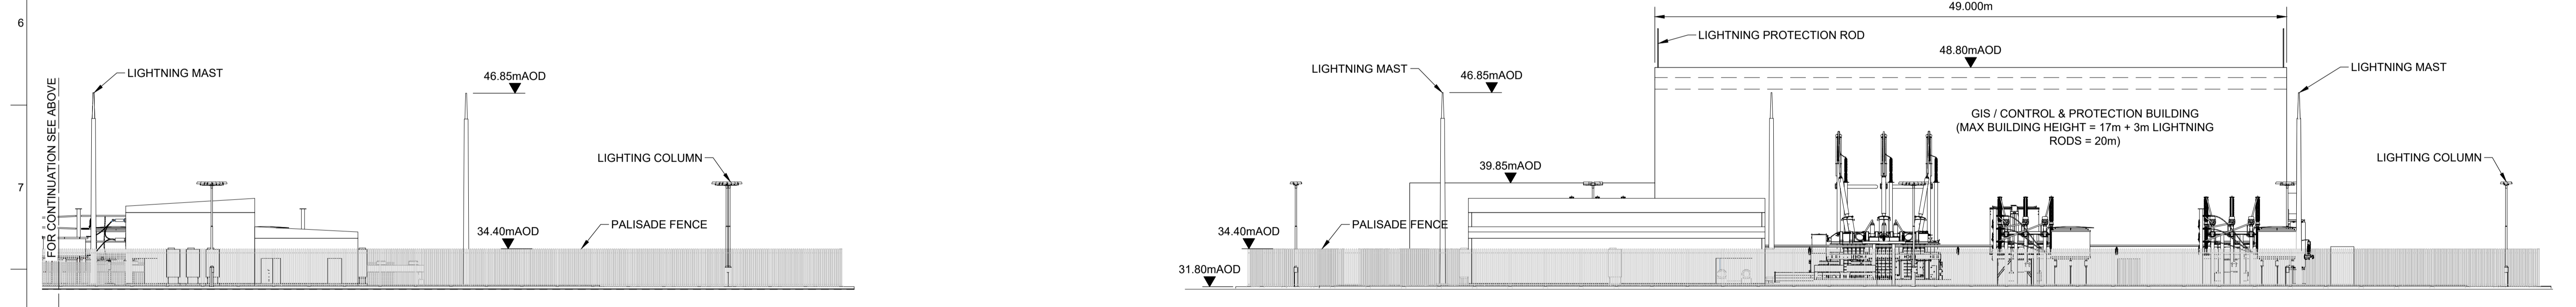


ELEVATION 3

ELEVATION 2 (CONT'D)

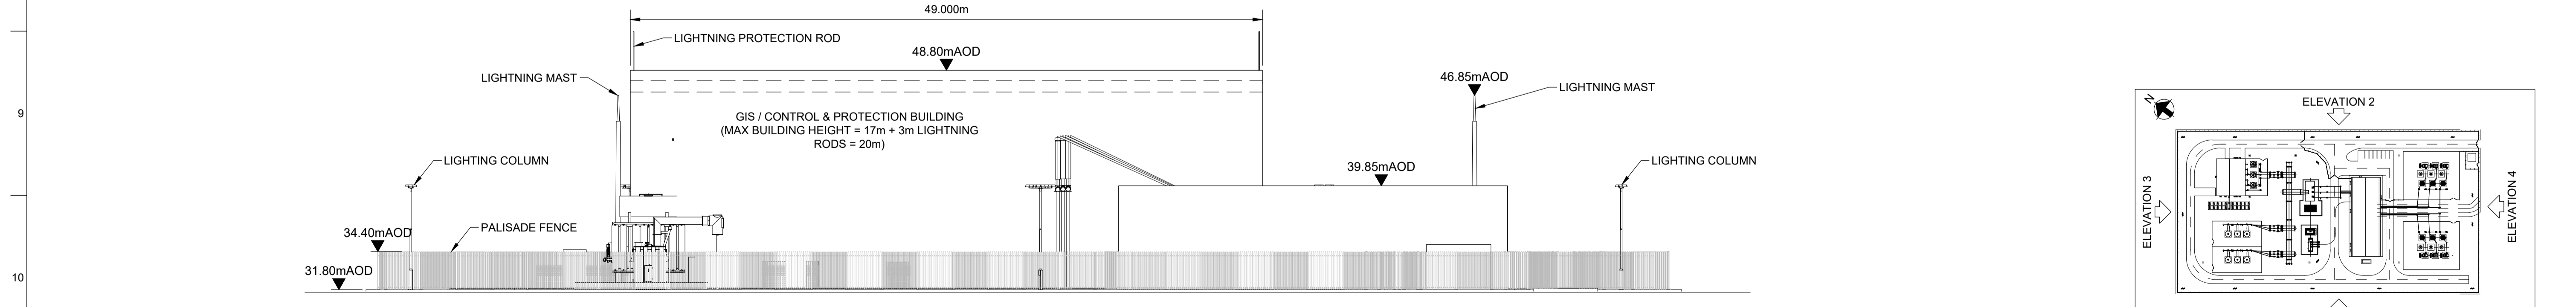

ELEVATION 4

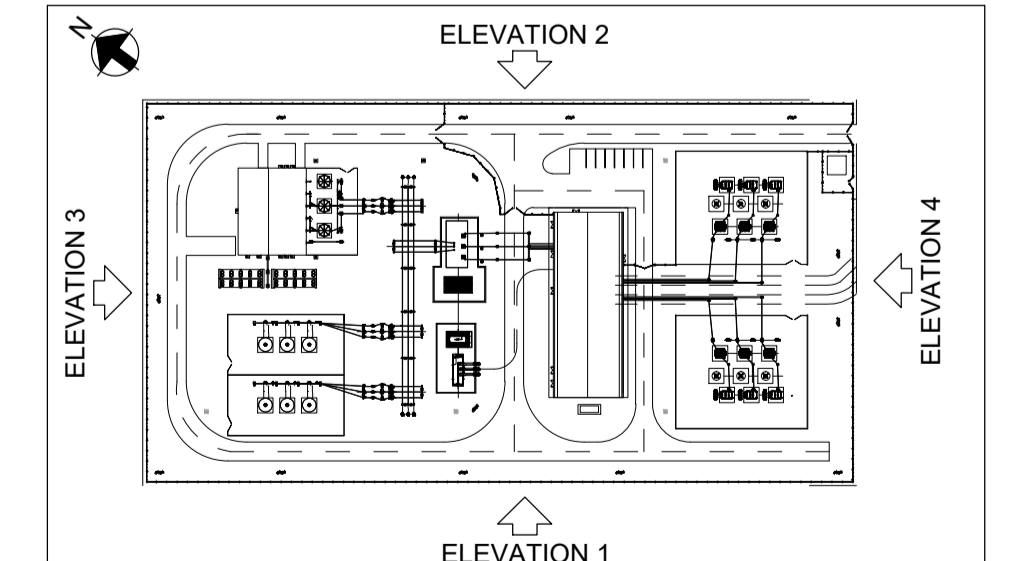

KEYPLAN

Notes:
 1. Drawing to be read in conjunction with Siemens drawings:-
 NISA-SIE-02-XX-LY-EP-0201_01 to NISA-SIE-02-XX-LY-EP-0201_05.

Rev	Date	By	Chkd	Appd
C01	23.04.24	EG	MO	COD



Client
 North Irish Sea Array Windfarm Ltd.



Project Title
 North Irish Sea Array
 Offshore Windfarm

Drawing Title
 Grid Facility
 Compensation Substation Compound
 Elevations

Scale at A1	1:250
Role	Civil
Suitability	A2 - APPROVED FOR PLANNING
Arup Job No	281240
Name	281240-ARP-ONS-GF-DR-BS-2000
Rev	C01