


Volume 7A: Figures

Figures for Chapter 6
Description of the
Proposed Development –
Offshore

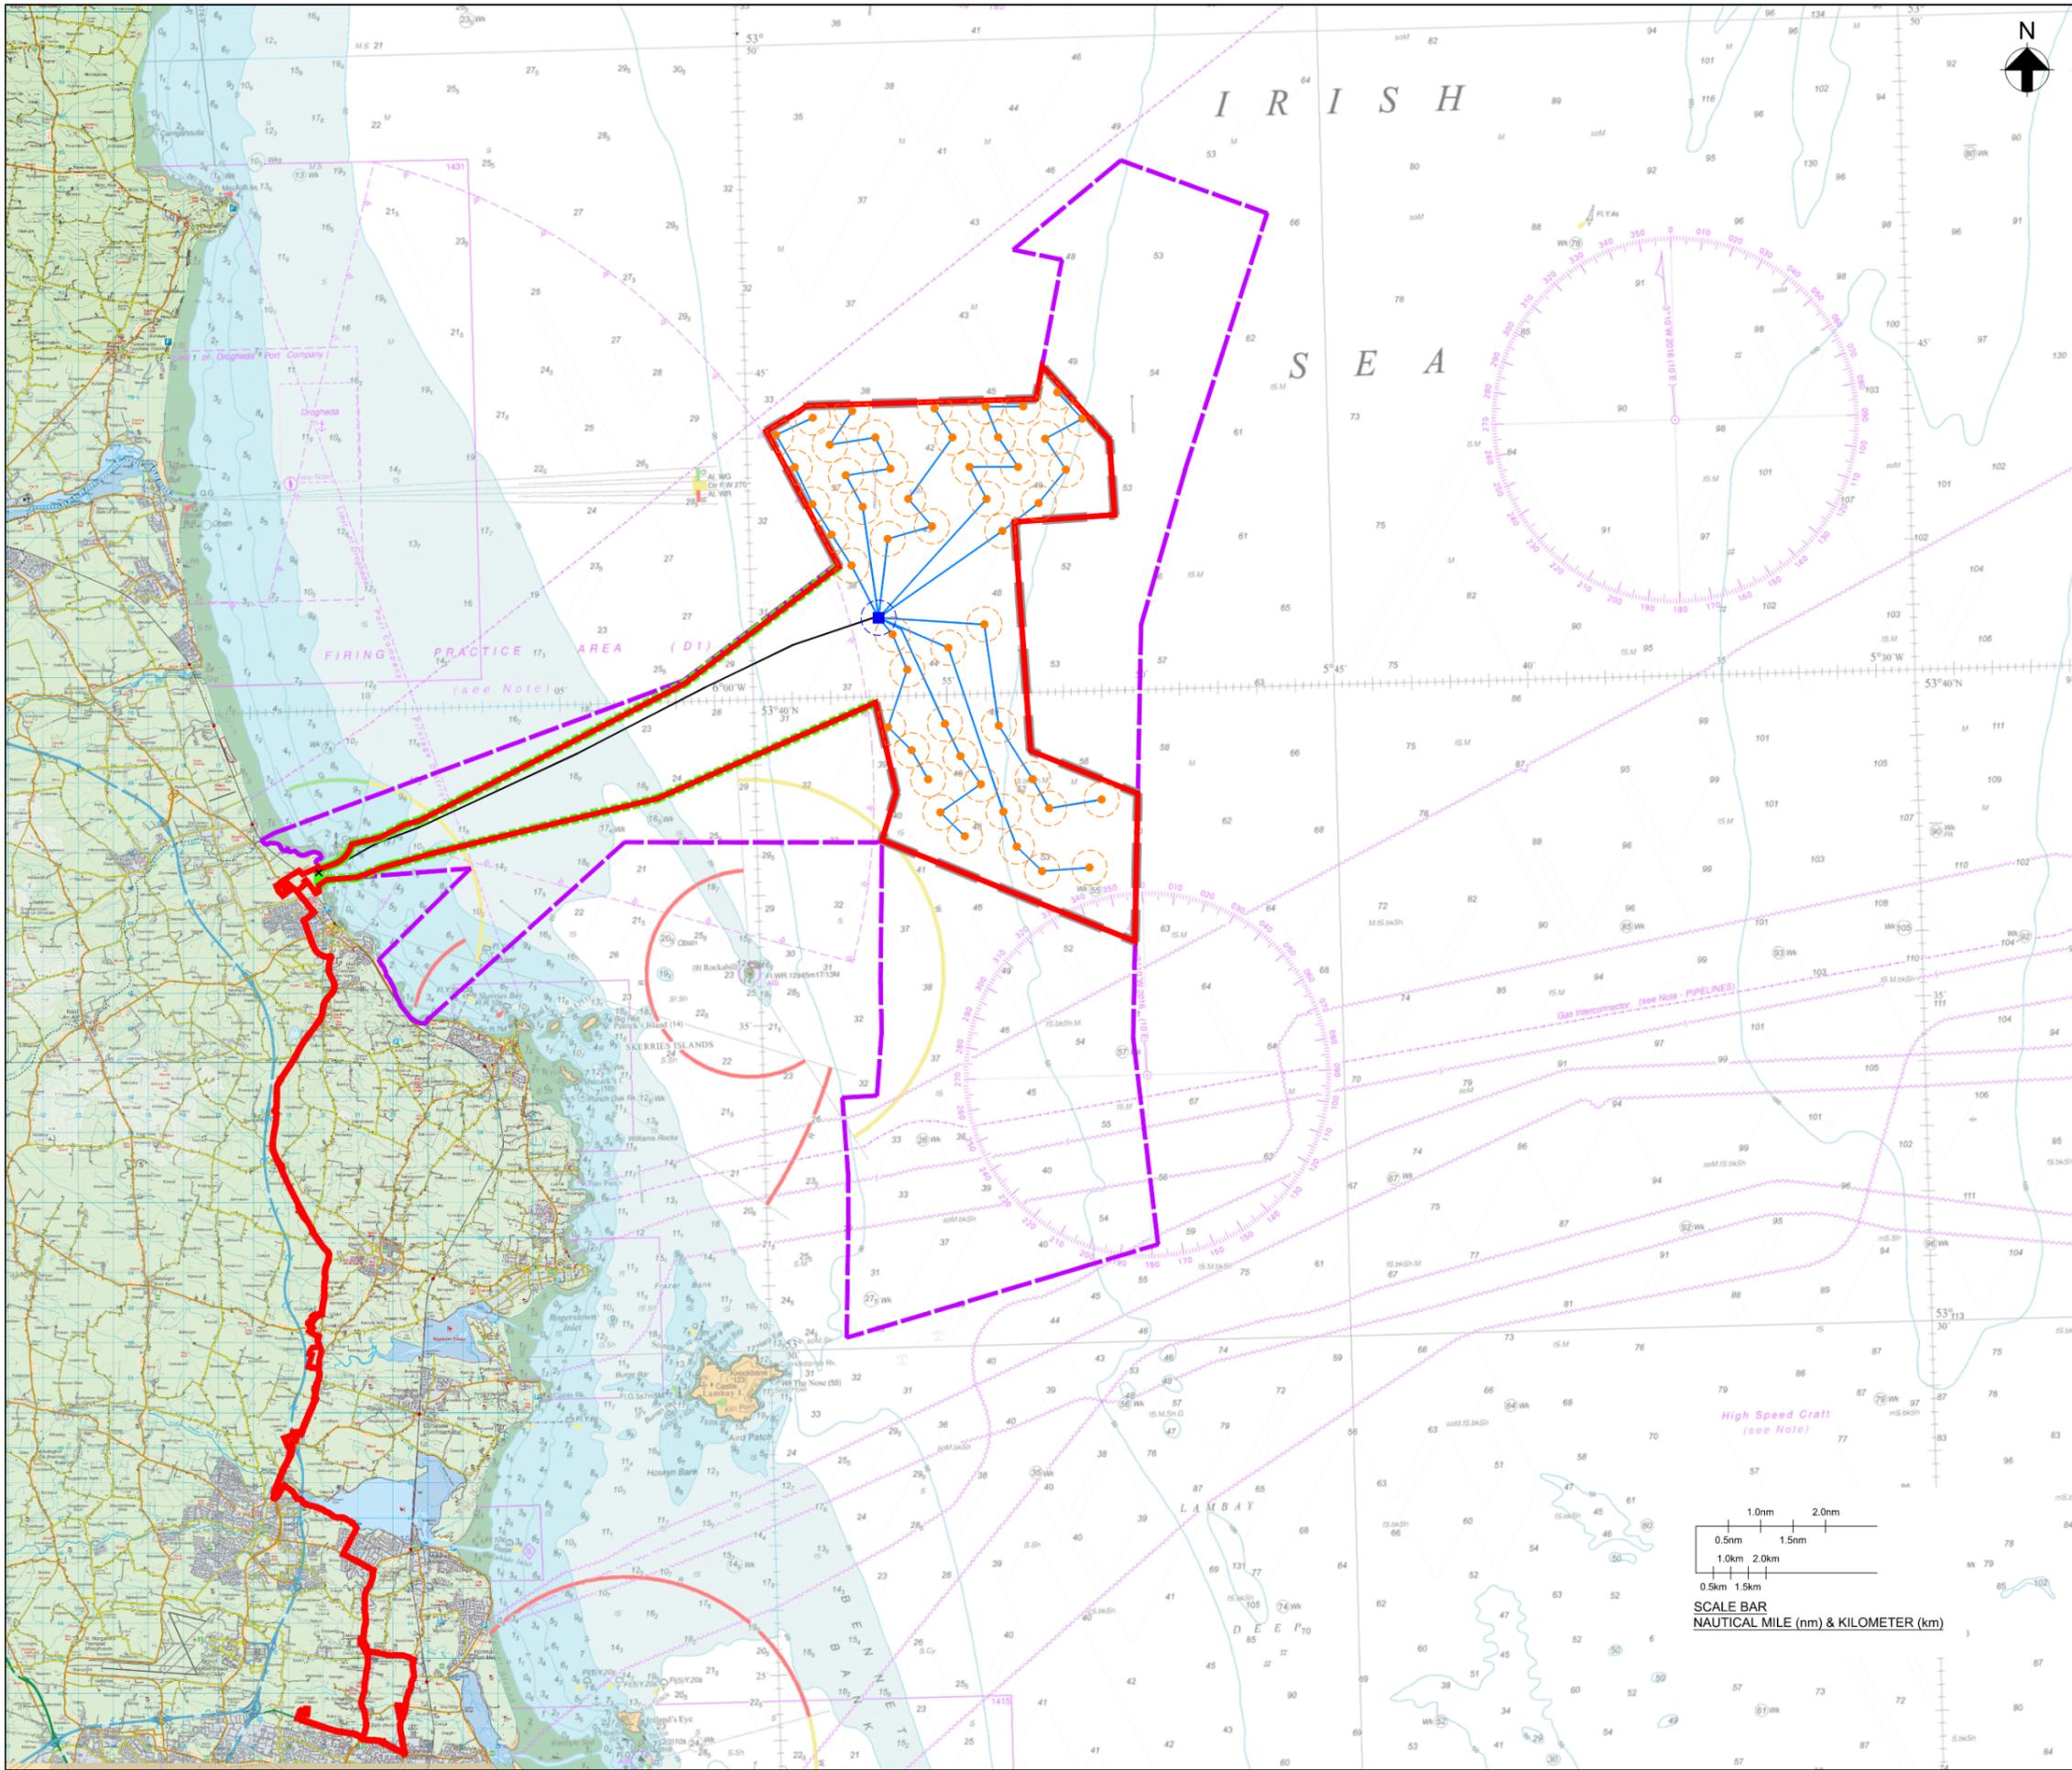

LEGEND

- PROPOSED DEVELOPMENT BOUNDARY
- - - MARITIME AREA CONSENT (MAC) BOUNDARY
- - - OFFSHORE EXPORT CABLE CORRIDOR (ECC)
- PROPOSED OFFSHORE EXPORT CABLE
- PROPOSED INTER-ARRAY CABLE
- ARRAY AREA
- WIND TURBINE GENERATOR (WTG) INCLUDING 500m LIMIT OF DEVIATION
- OFFSHORE SUBSTATION PLATFORM (OSP) INCLUDING 500m LIMIT OF DEVIATION
- X PROPOSED LANDFALL

THE PROPOSED DESIGN ILLUSTRATED IN THE DRAWING INCLUDES FLEXIBILITY IN THE OFFSHORE DESIGN, AS SECURED THROUGH THE DESIGN FLEXIBILITY OPINION ISSUED TO THE PROPOSED DEVELOPMENT BY AN BORD PLEANÁLA UNDER SECTION 287B OF THE PLANNING ACTS.

CYAL50382430 © Tailte Éireann - Surveying
 Licence 36961 © Crown Copyright and/or database rights.
 Reproduction by permission of the Keeper of Public Records and the UK Hydrographic Office (www.ukho.gov.uk/copyright)

NISA


North Irish Sea Array

ARUP

Project
 North Irish Sea Array
 Offshore Wind Farm

Figure Title
 Proposed Layout -
 Project Option 1 (49 Wind
 Turbine Generators)

Job No: 281240	Figure No:
Date: May 2024	<h1 style="font-size: 2em; color: blue;">6.1</h1>
Status: Issue	

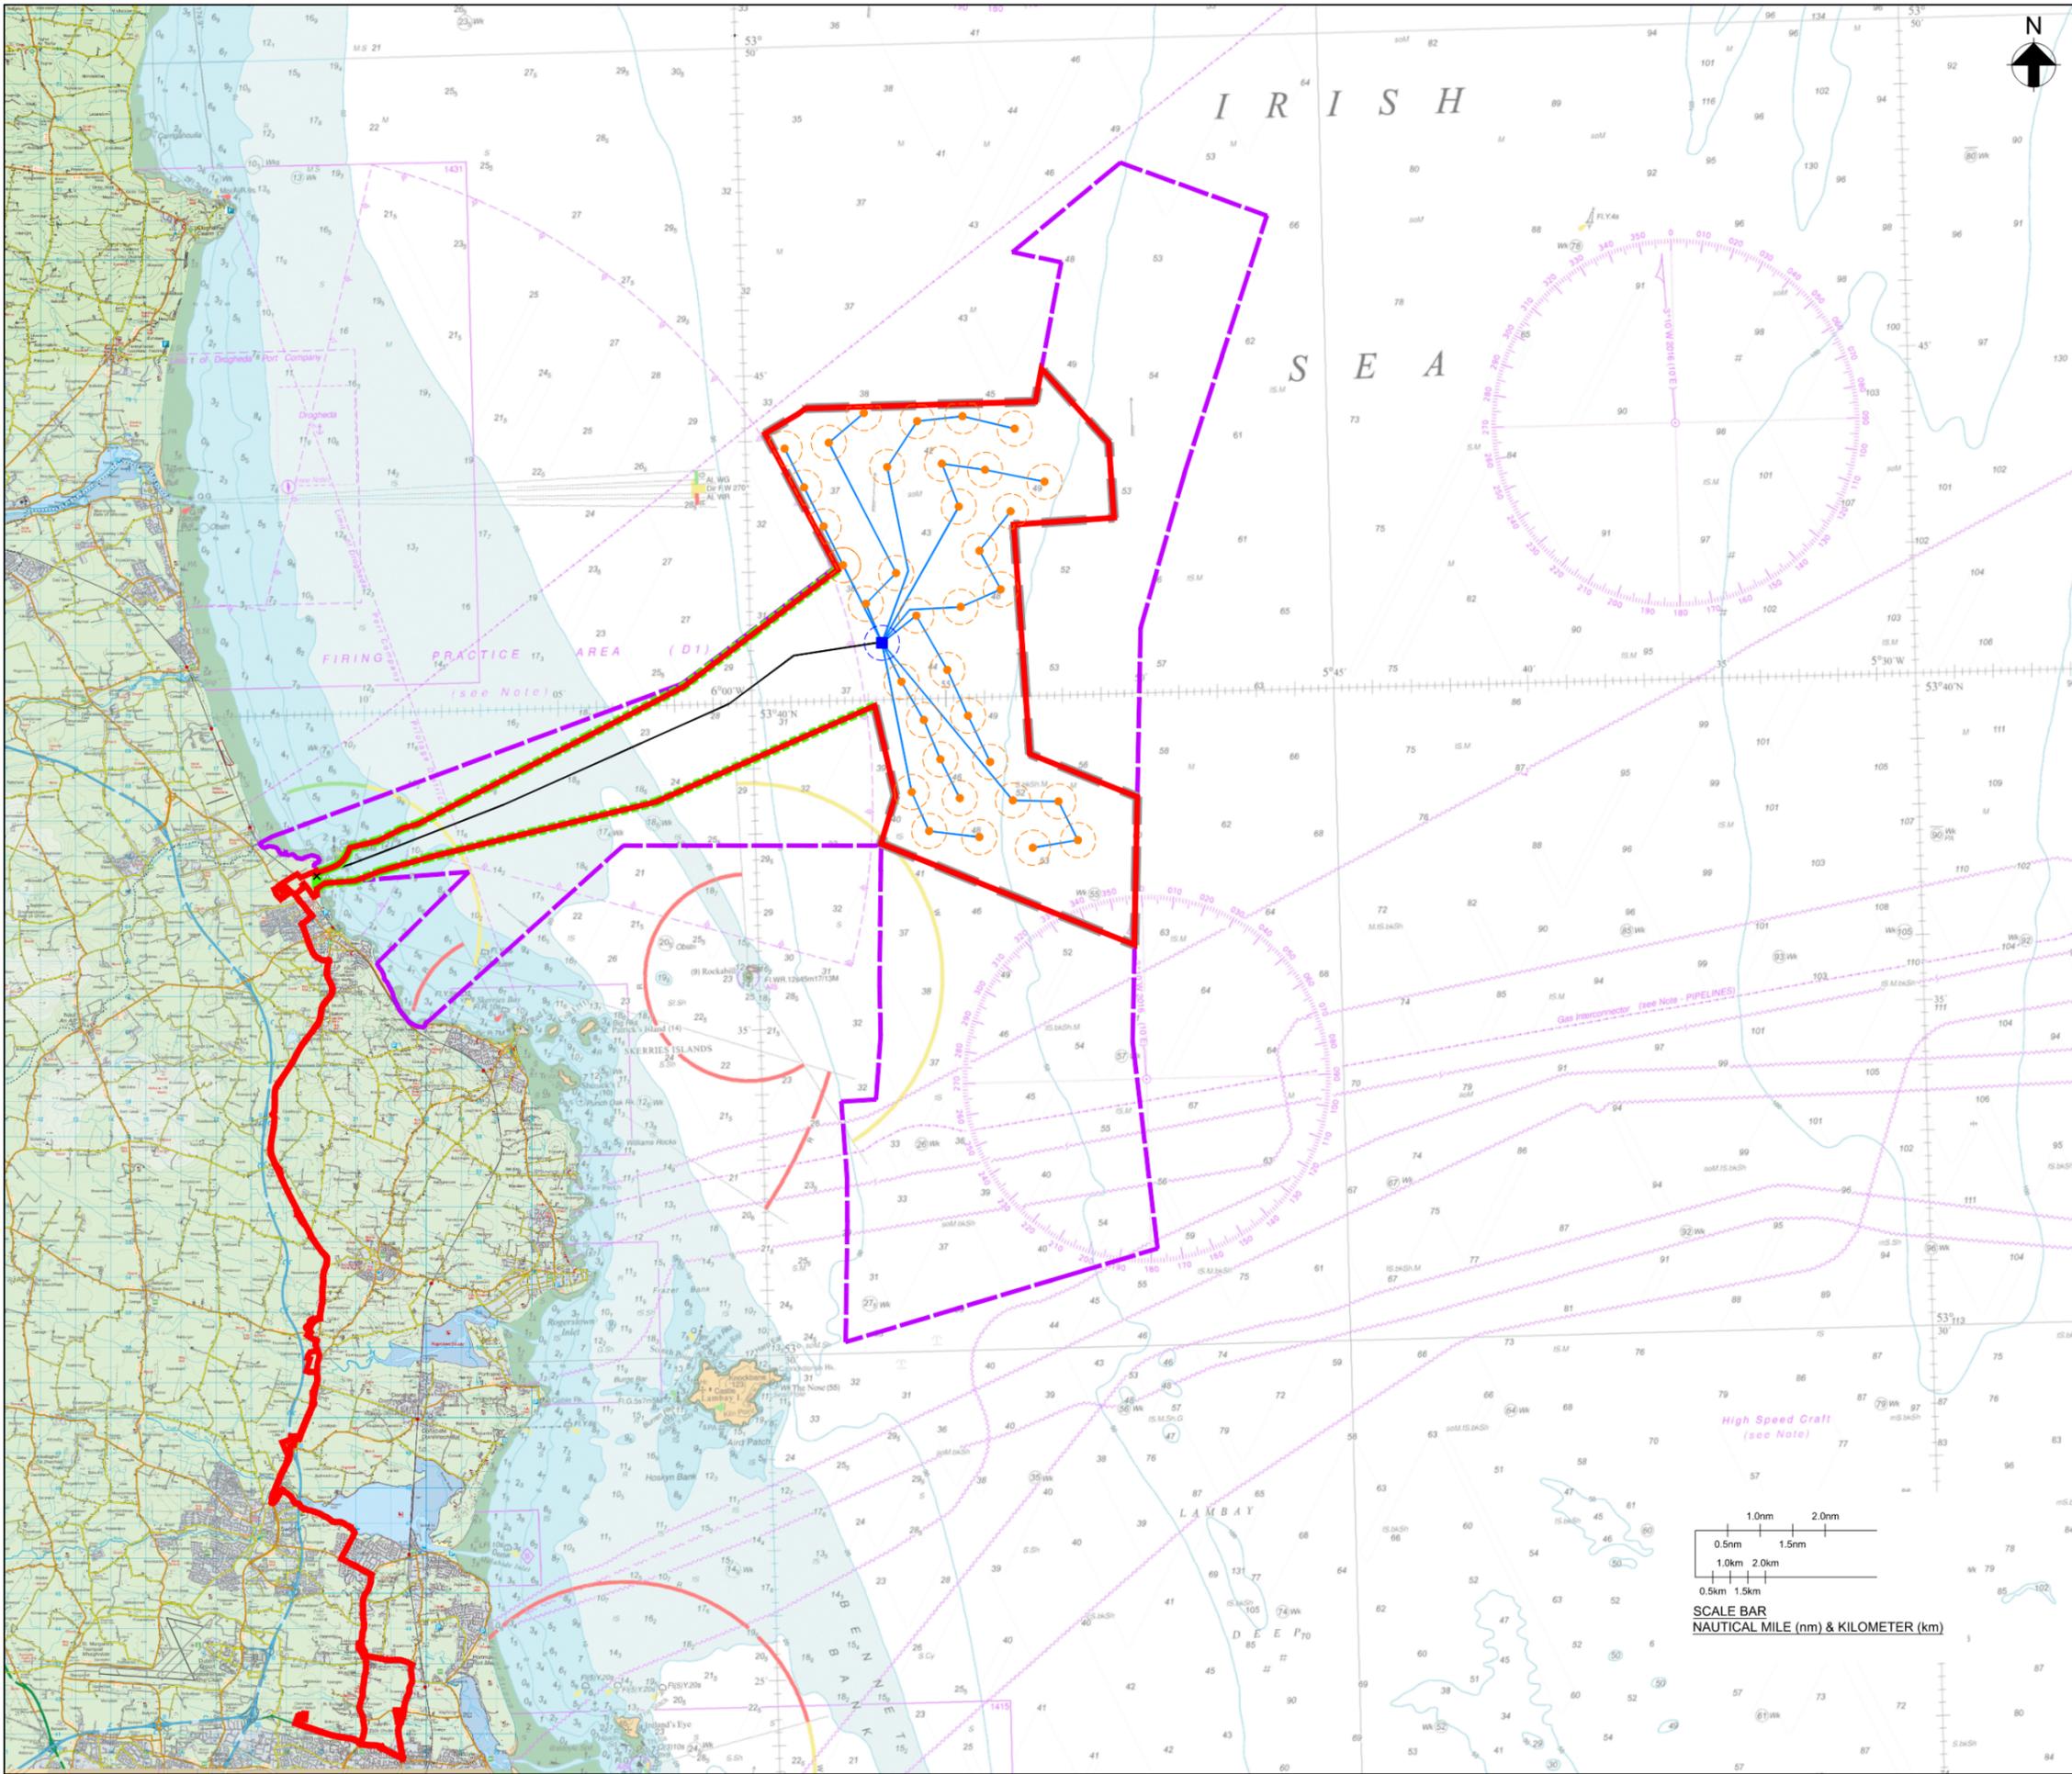

LEGEND

- PROPOSED DEVELOPMENT BOUNDARY
- - - MARITIME AREA CONSENT (MAC) BOUNDARY
- ▬▬▬▬▬ OFFSHORE EXPORT CABLE CORRIDOR (ECC)
- PROPOSED OFFSHORE EXPORT CABLE
- PROPOSED INTER-ARRAY CABLE
- ARRAY AREA
- WIND TURBINE GENERATOR (WTG) INCLUDING 500m LIMIT OF DEVIATION
- OFFSHORE SUBSTATION PLATFORM (OSP) INCLUDING 500m LIMIT OF DEVIATION
- ✕ PROPOSED LANDFALL

THE PROPOSED DESIGN ILLUSTRATED IN THE DRAWING INCLUDES FLEXIBILITY IN THE OFFSHORE DESIGN, AS SECURED THROUGH THE DESIGN FLEXIBILITY OPINION ISSUED TO THE PROPOSED DEVELOPMENT BY AN BORD PLEANÁLA UNDER SECTION 287B OF THE PLANNING ACTS.

CYAL50382430 © Tailte Éireann - Surveying
 Licence 36961 © Crown Copyright and/or database rights.
 Reproduction by permission of the Keeper of Public Records and the UK Hydrographic Office (www.ukho.gov.uk/copyright)

NISA

North Irish Sea Array

ARUP

Project
 North Irish Sea Array
 Offshore Wind Farm

Figure Title
 Proposed Layout -
 Project Option 2 (35 Wind
 Turbine Generators)

Job No: 281240	Figure No:
Date: May 2024	<h1 style="font-size: 2em;">6.2</h1>
Status: Issue	