


Volume 7A - Figures

Chapter 6

Description of the Proposed Development – Offshore

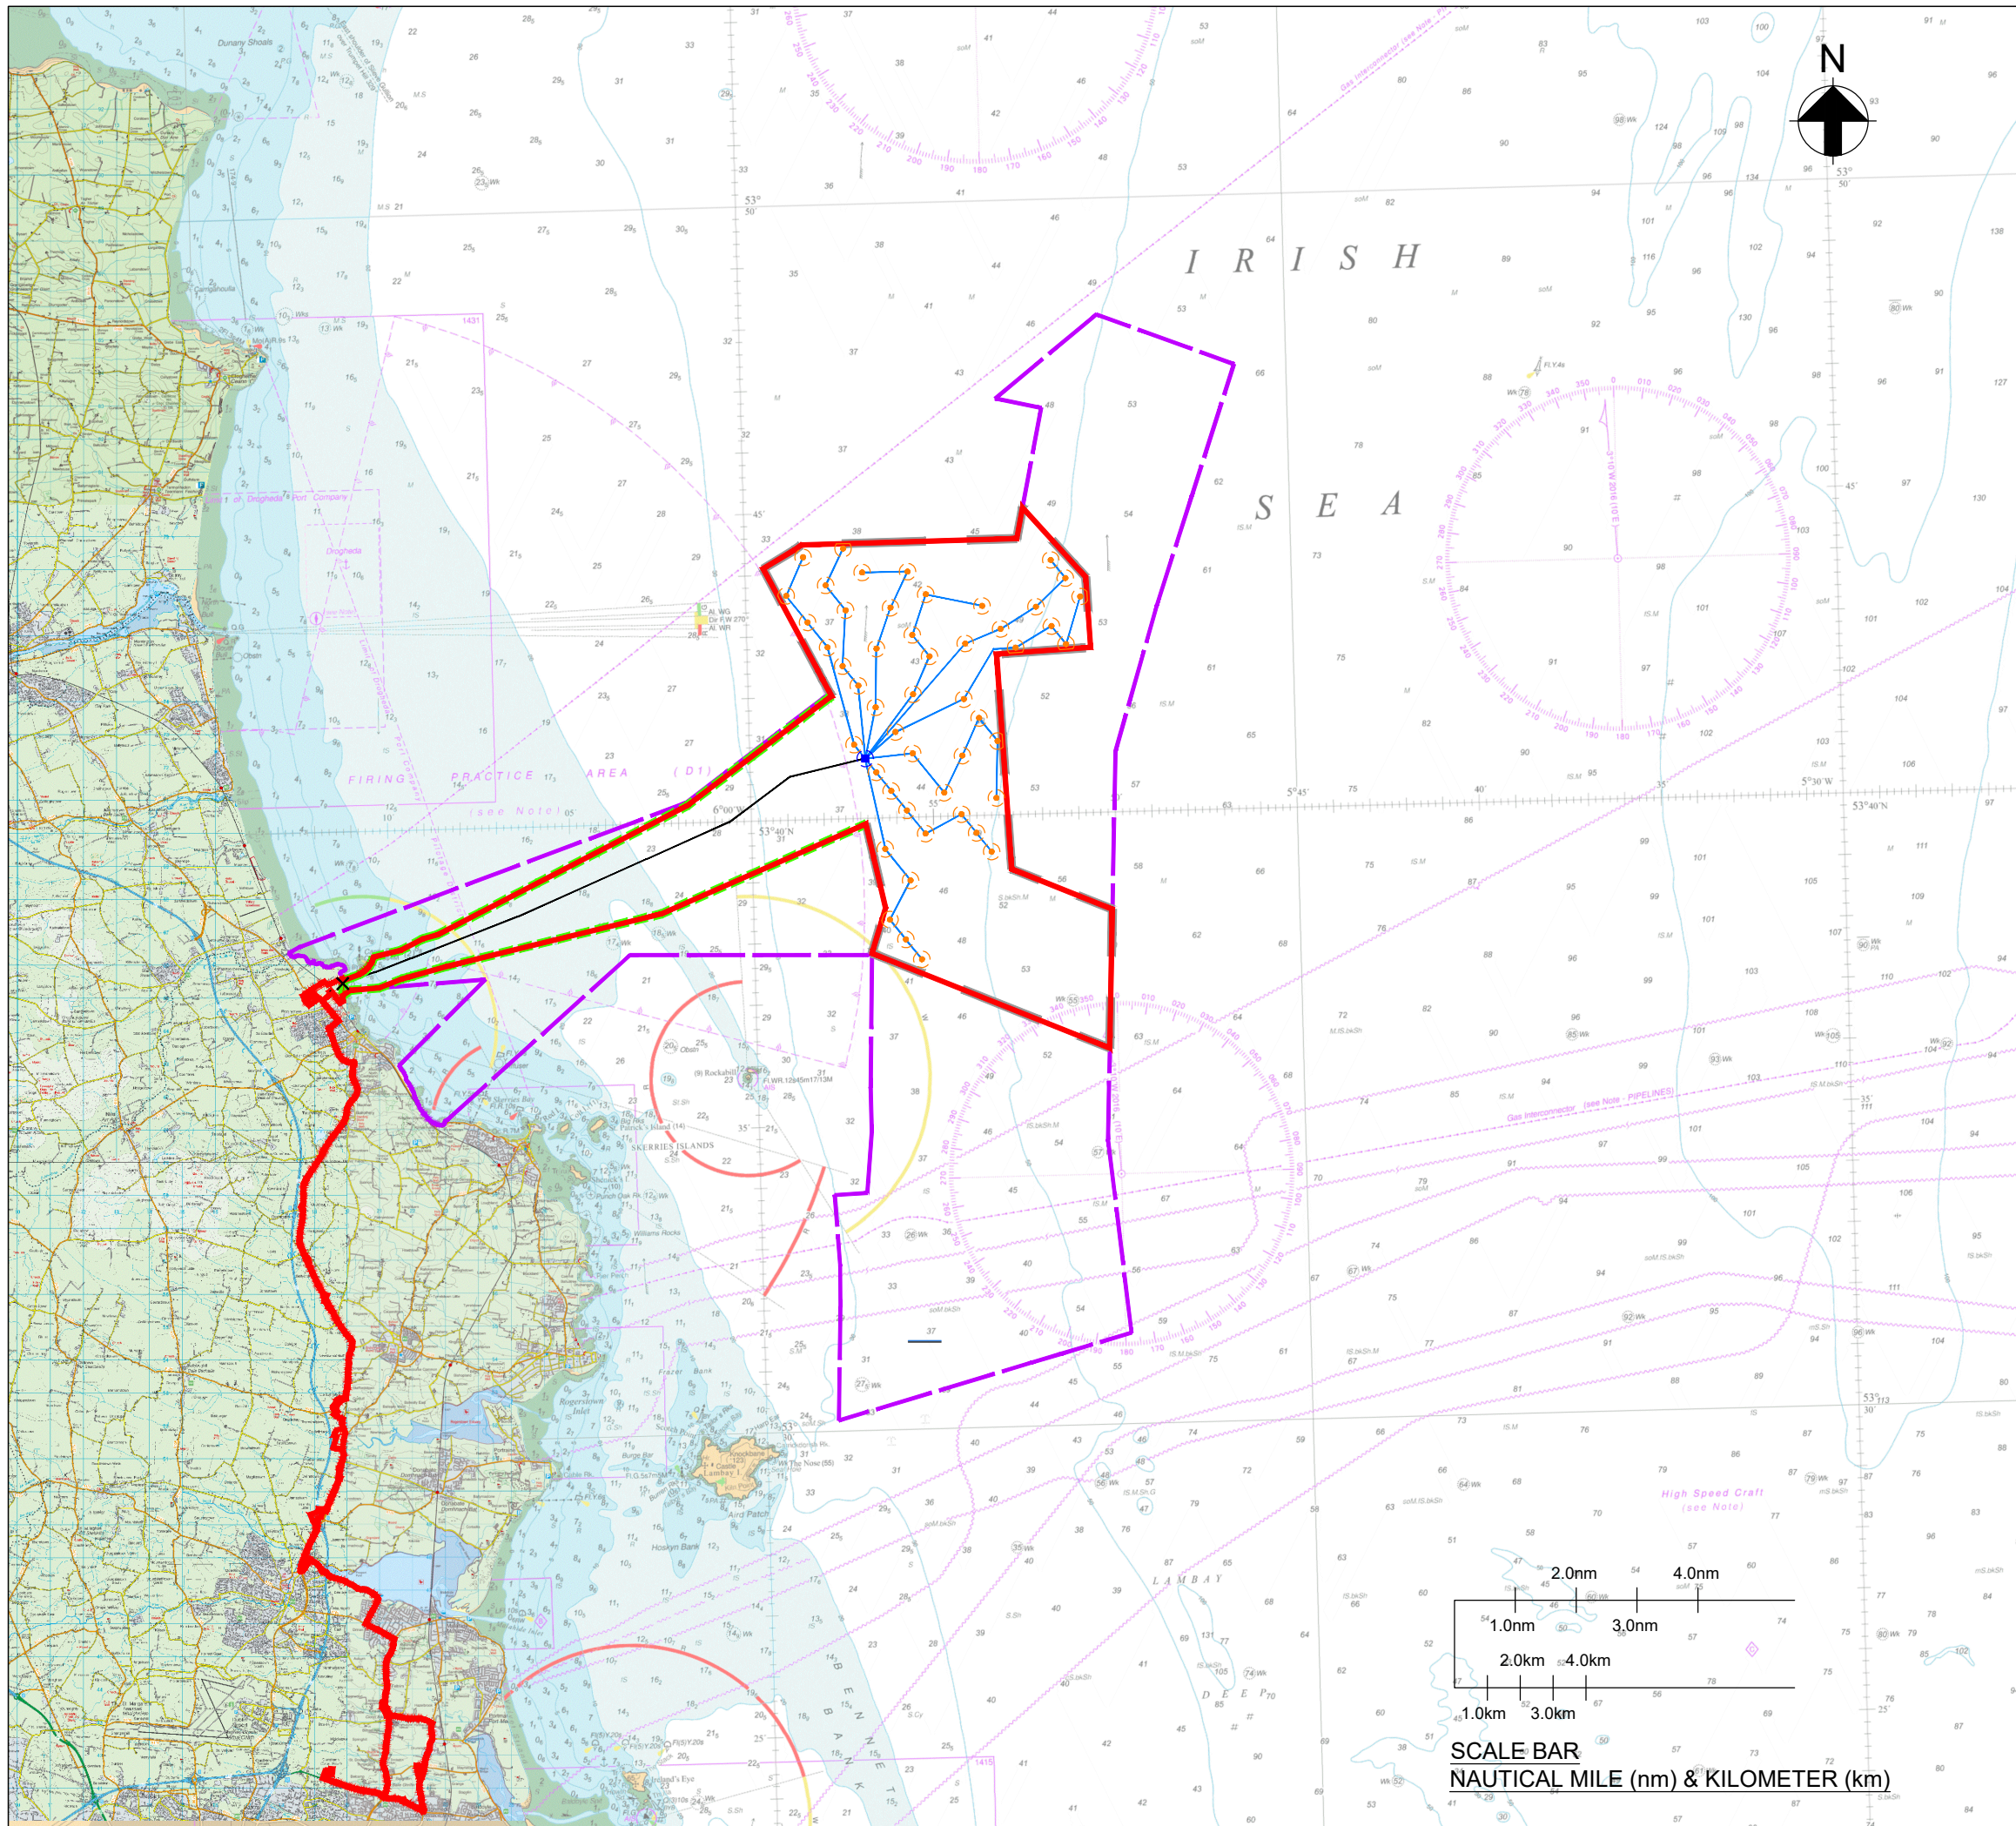

LEGEND

- ▬ PROPOSED DEVELOPMENT BOUNDARY
- - - MARITIME AREA CONSENT (MAC) BOUNDARY
- - - OFFSHORE EXPORT CABLE CORRIDOR (ECC)
- ▬ PROPOSED OFFSHORE EXPORT CABLE
- ▬ PROPOSED INTER-ARRAY CABLE
- ARRAY AREA
- WIND TURBINE GENERATOR (WTG) INCLUDING 500m LIMIT OF DEVIATION
- OFFSHORE SUBSTATION PLATFORM (OSP) INCLUDING 500m LIMIT OF DEVIATION
- × PROPOSED LANDFALL

THE PROPOSED DESIGN ILLUSTRATED IN THE DRAWING INCLUDES FLEXIBILITY IN THE OFFSHORE DESIGN, AS SECURED THROUGH THE DESIGN FLEXIBILITY OPINION ISSUED TO THE PROPOSED DEVELOPMENT BY AN BORD PLEANÁLA UNDER SECTION 287B OF THE PLANNING ACTS.

CYAL50382430 © Tailte Éireann - Surveying

Licence 36961 © Crown Copyright and/or database rights. Reproduction by permission of the Keeper of Public Records and the UK Hydrographic Office (www.ukho.gov.uk/copyright)

NISA

North Irish Sea Array

ARUP

Project:

North Irish Sea Array
Offshore Wind Farm

Figure Title:

Proposed Layout -
Project Option 1 (49 Wind
Turbine Generators)


Job No: 304620


Date: June 2026

Status: Issue

Figure No:

A6.1

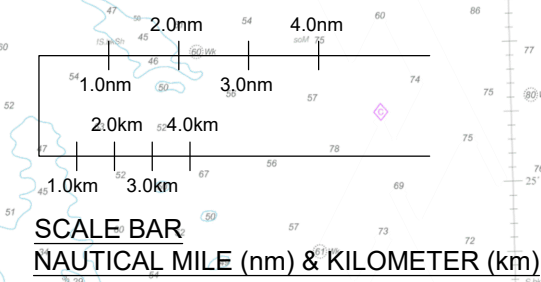

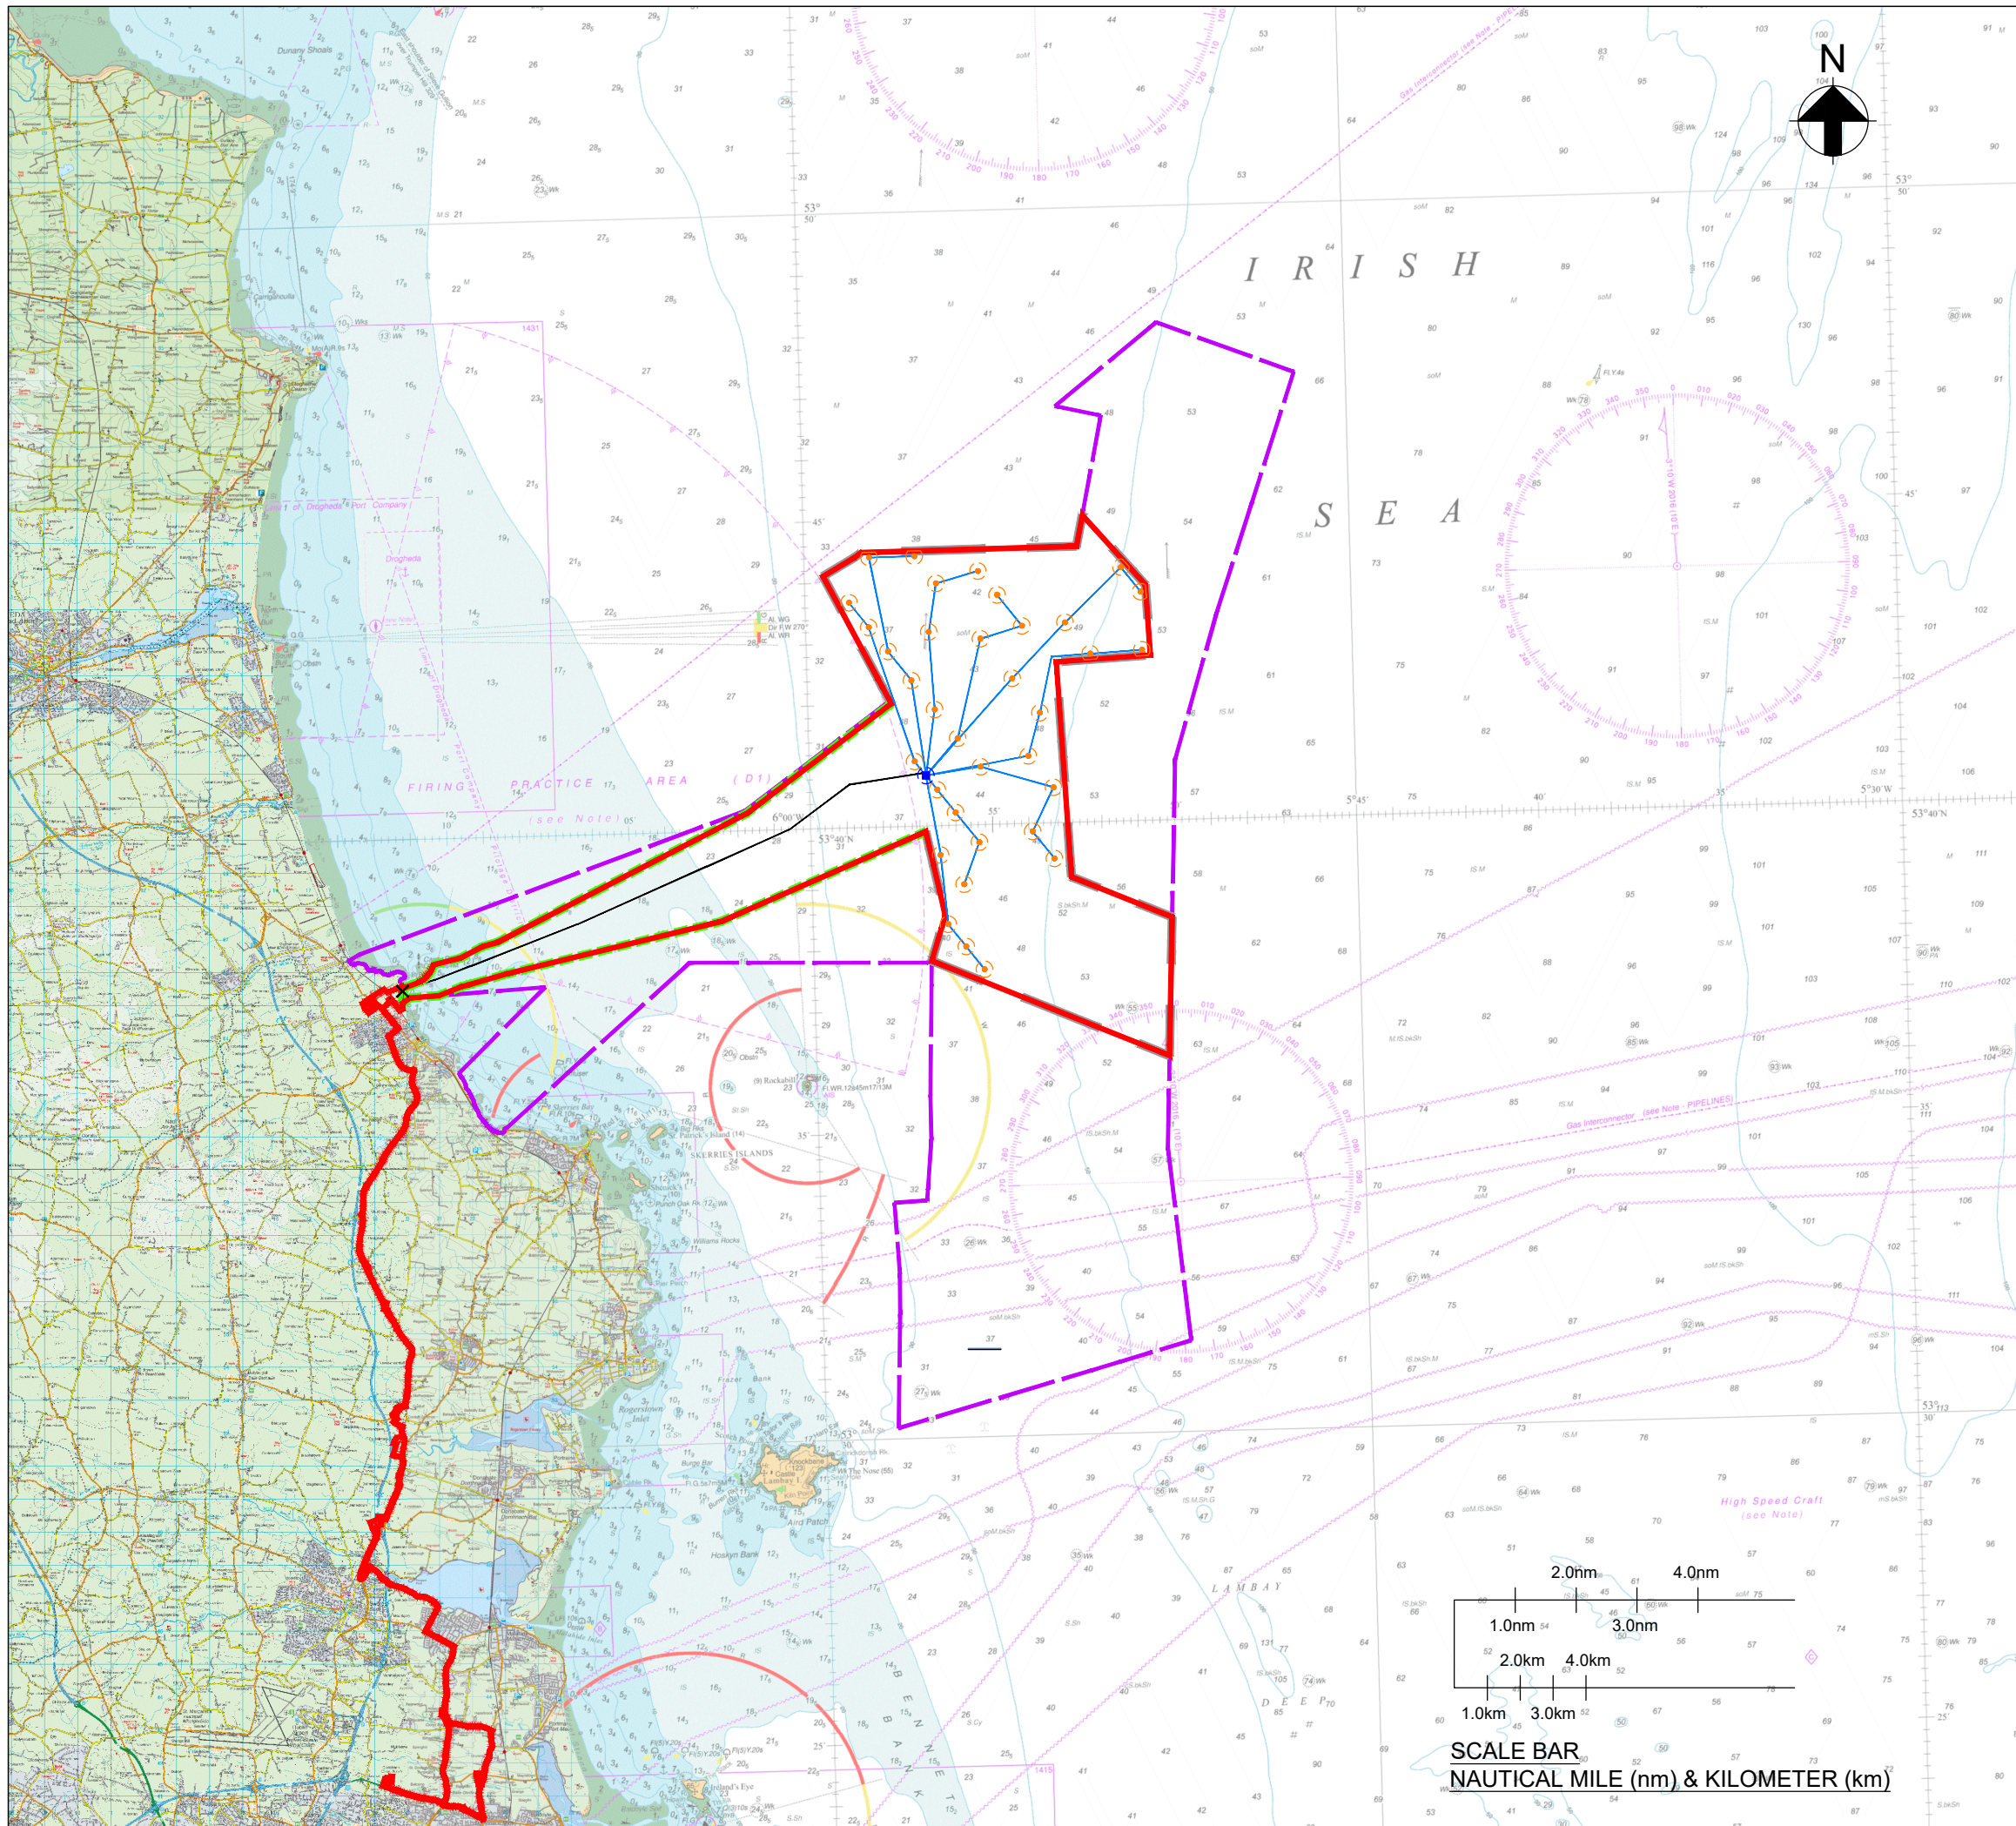

LEGEND

- PROPOSED DEVELOPMENT BOUNDARY
- - - MARITIME AREA CONSENT (MAC) BOUNDARY
- - - OFFSHORE EXPORT CABLE CORRIDOR (ECC)
- PROPOSED OFFSHORE EXPORT CABLE
- PROPOSED INTER-ARRAY CABLE
- ARRAY AREA
- WIND TURBINE GENERATOR (WTG) INCLUDING 500m LIMIT OF DEVIATION
- OFFSHORE SUBSTATION PLATFORM (OSP) INCLUDING 500m LIMIT OF DEVIATION
- × PROPOSED LANDFALL

THE PROPOSED DESIGN ILLUSTRATED IN THE DRAWING INCLUDES FLEXIBILITY IN THE OFFSHORE DESIGN, AS SECURED THROUGH THE DESIGN FLEXIBILITY OPINION ISSUED TO THE PROPOSED DEVELOPMENT BY AN BORD PLEANÁLA UNDER SECTION 287B OF THE PLANNING ACTS.

CYAL50382430 © Tailte Éireann - Surveying

Licence 36961 © Crown Copyright and/or database rights. Reproduction by permission of the Keeper of Public Records and the UK Hydrographic Office (www.ukho.gov.uk/copyright)

NISA

North Irish Sea Array

ARUP

Project:

North Irish Sea Array Offshore Wind Farm

Figure Title:

Proposed Layout - Project Option 2 (35 Wind Turbine Generators)

Job No: 304620
Date: June 2026
Status: Issue

Figure No:

A6.2

