
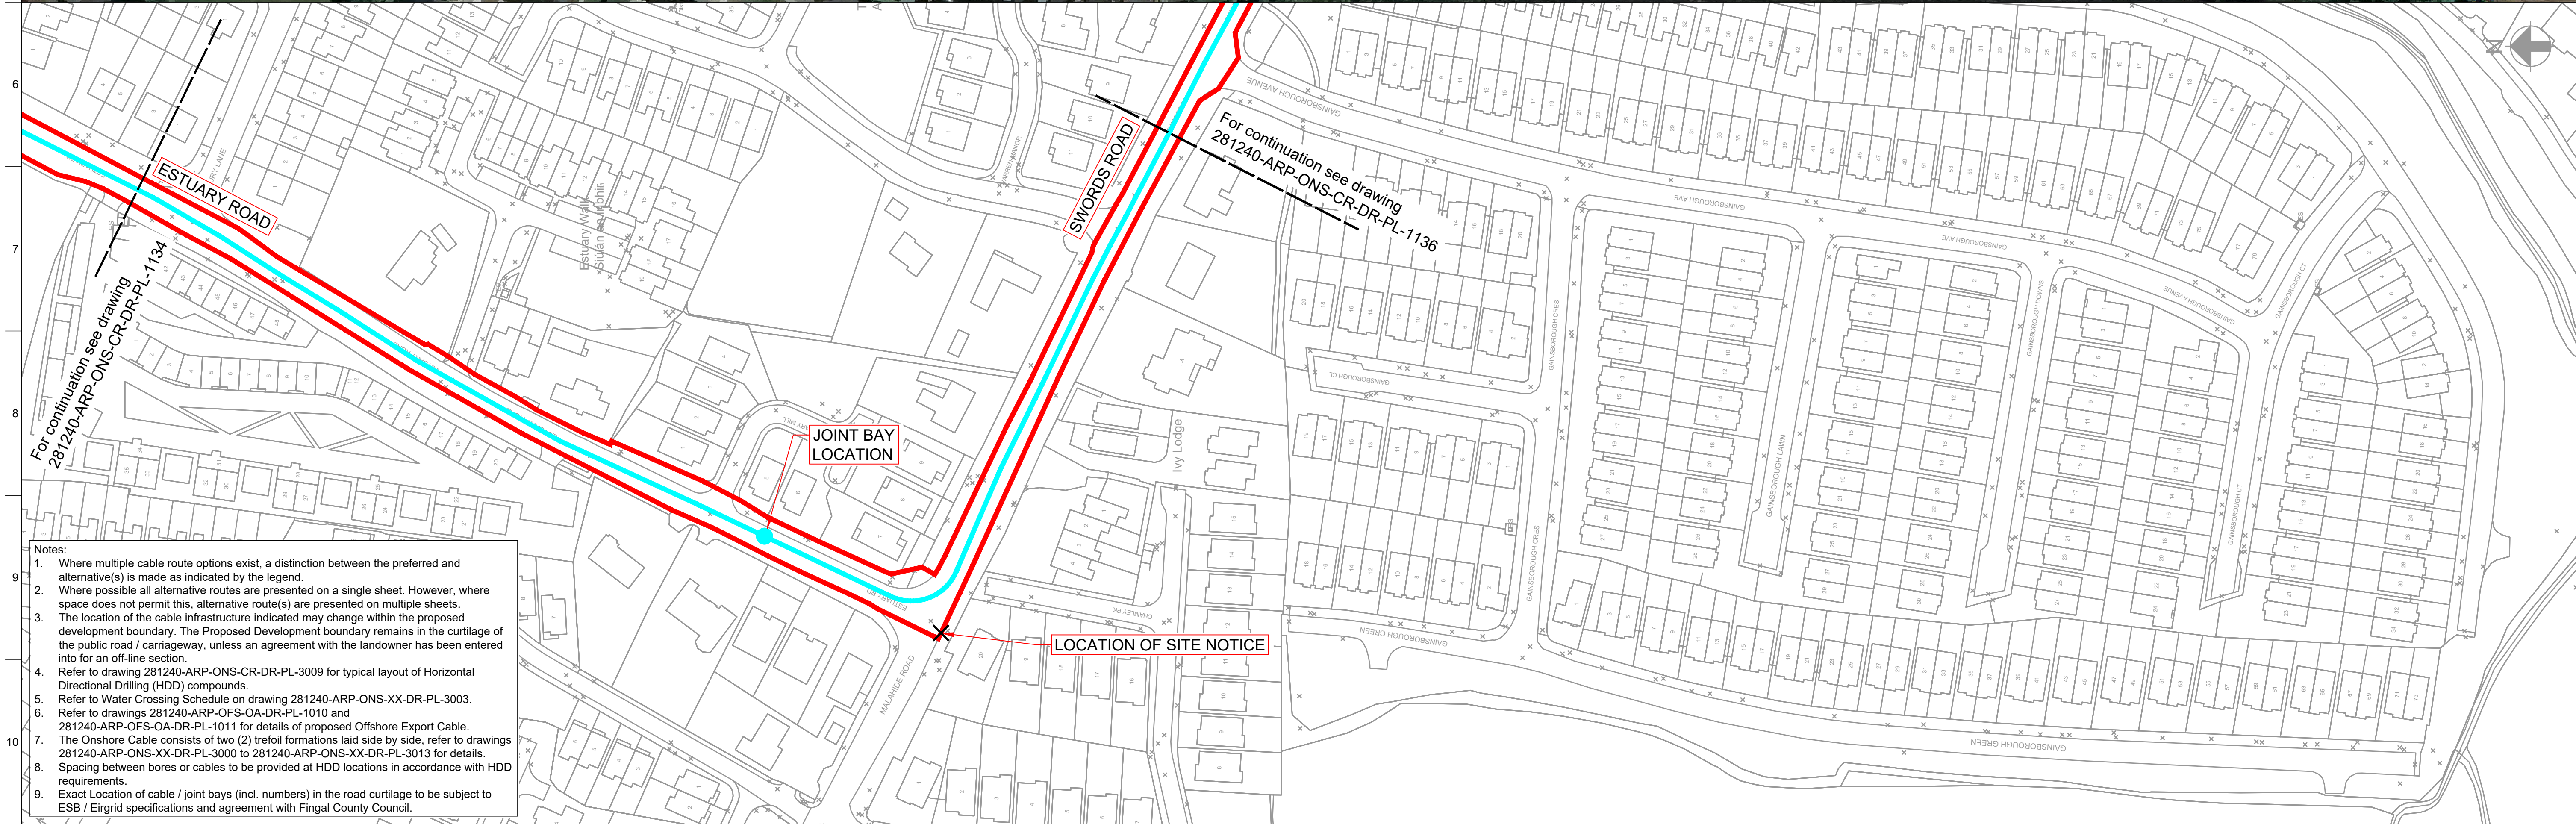


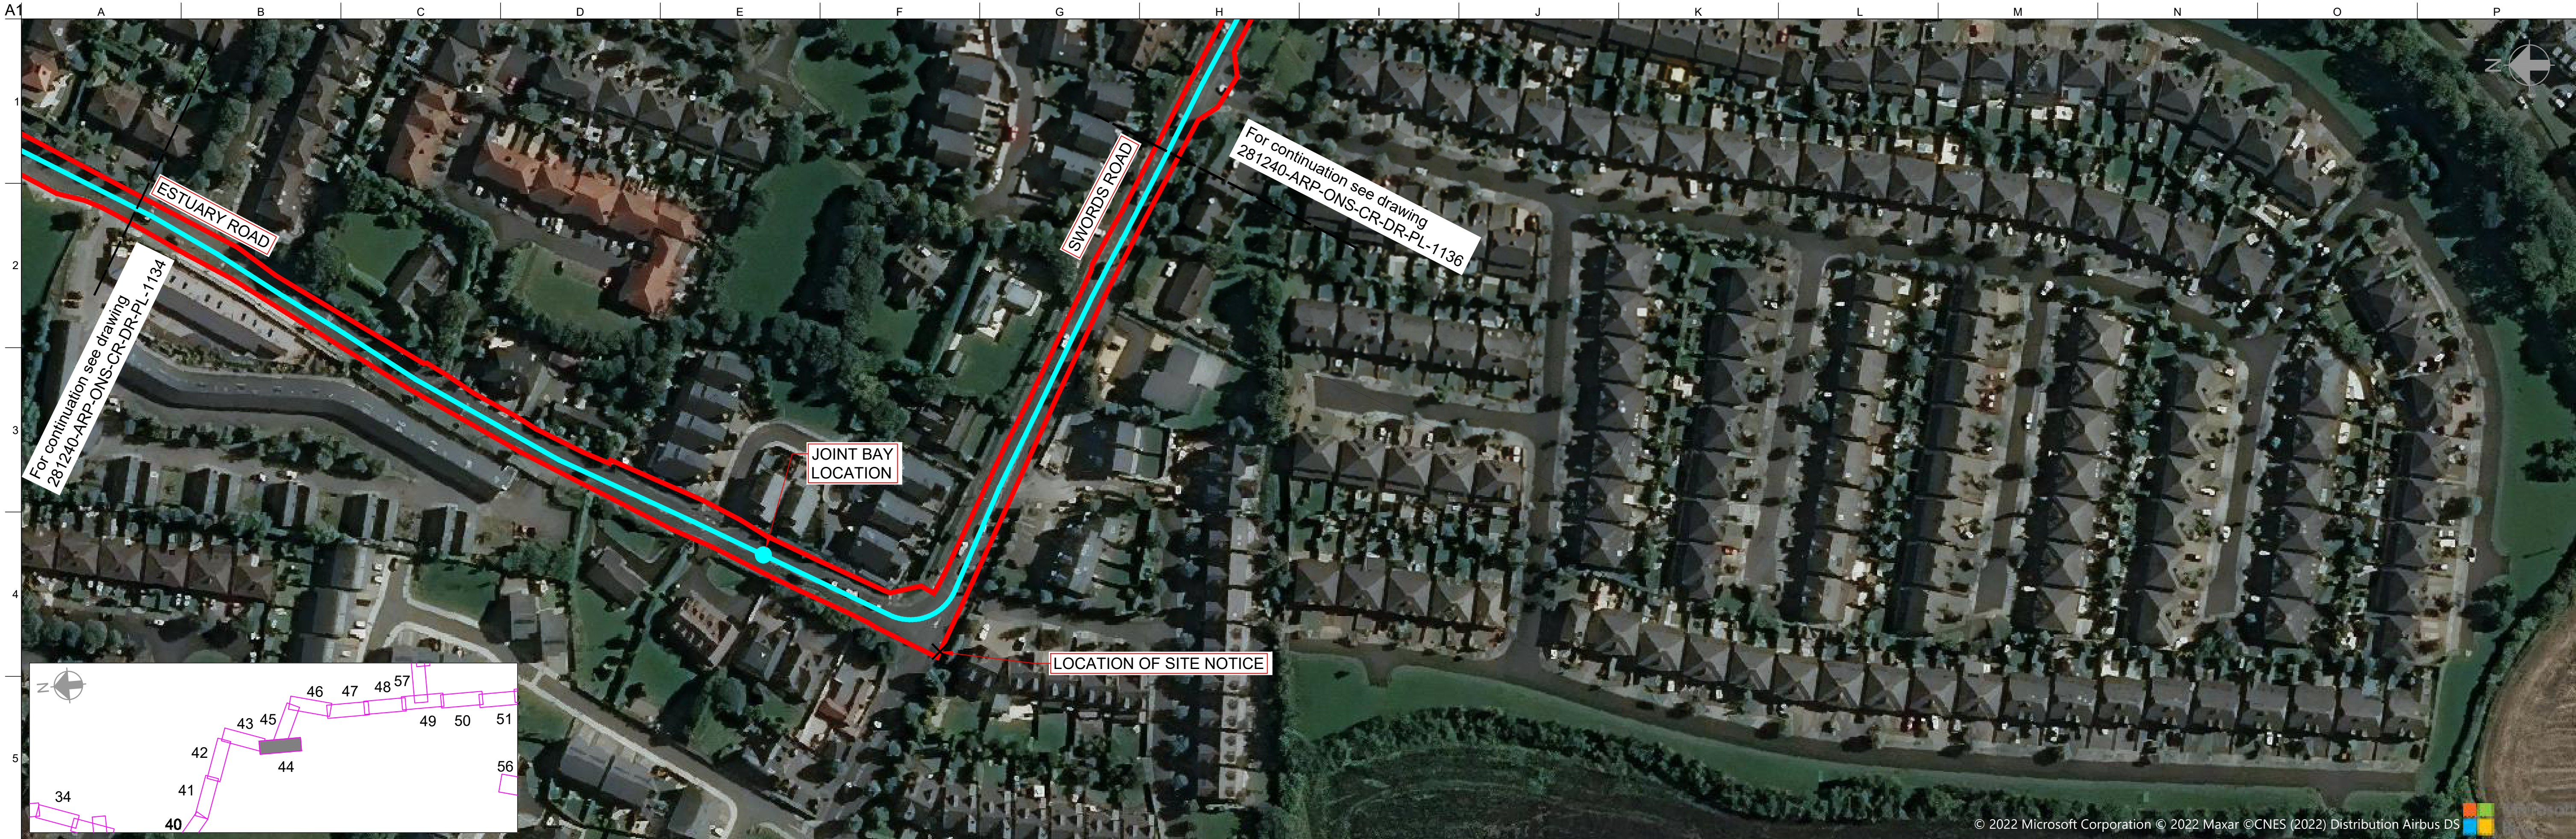

Client

North Irish Sea Array Windfarm Ltd.

Project Title

North Irish Sea Array Offshore Windfarm

Drawing Title

Proposed Cable Route Map Sheet 44 of 64

Scale at A1 1:1000 @ A1, 1:2000 @ A3

Role Civil

Suitability A2 - Approved for Planning

Arup Job No 281240

Name

281240-ARP-ONS-CR-DR-PL-1144

Rev C01

CYAL50382430 © Talte Éireann - Surveying

Rev	Date	By	Chkd	Appd
C01	May 2024	EAM	ID	FP
P03	11/04/24	TD	ID	FP
P02	13/03/24	EAM	ID	FP
P01	16/02/24	EAM	ID	FP

ARUP

One Albert Quay
Cork, Ireland
Tel +353 (0)21 422 3200
www.arup.com

North Irish Sea Array