
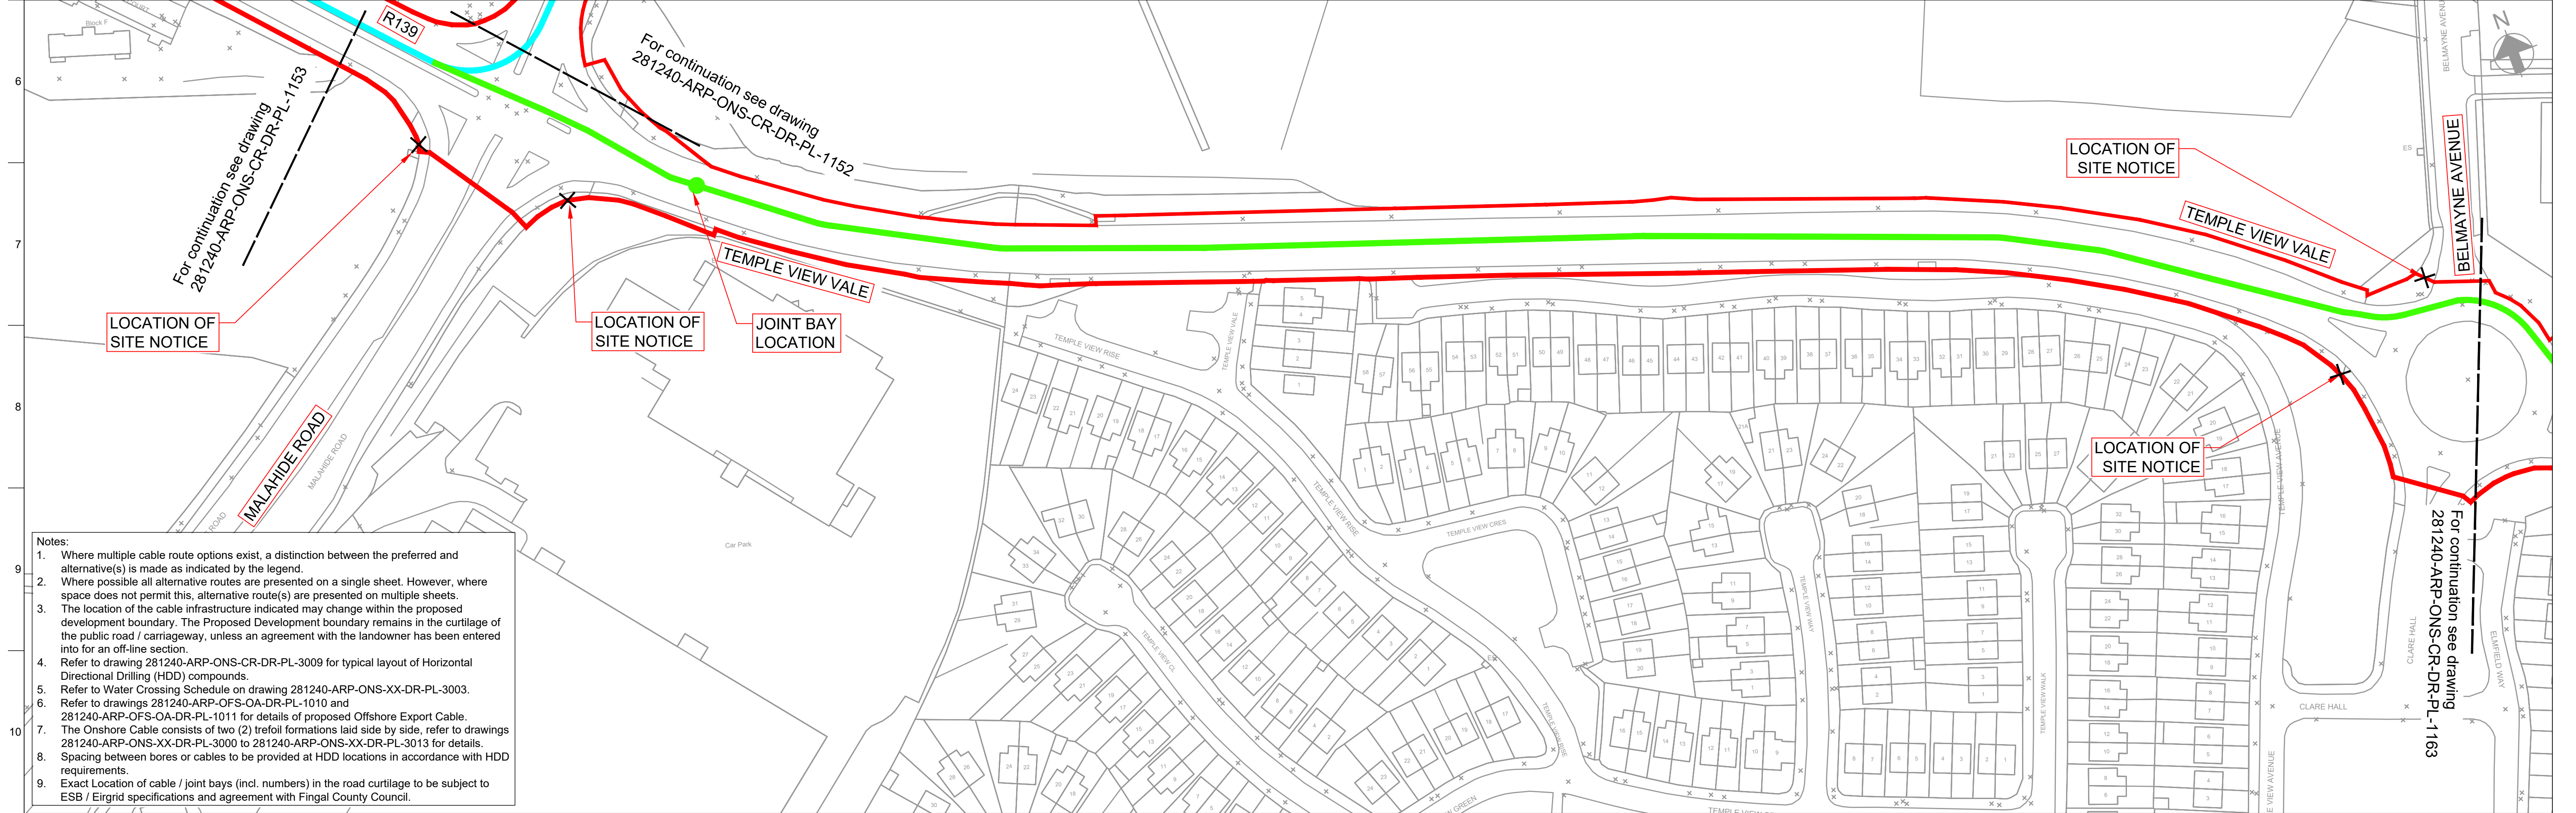


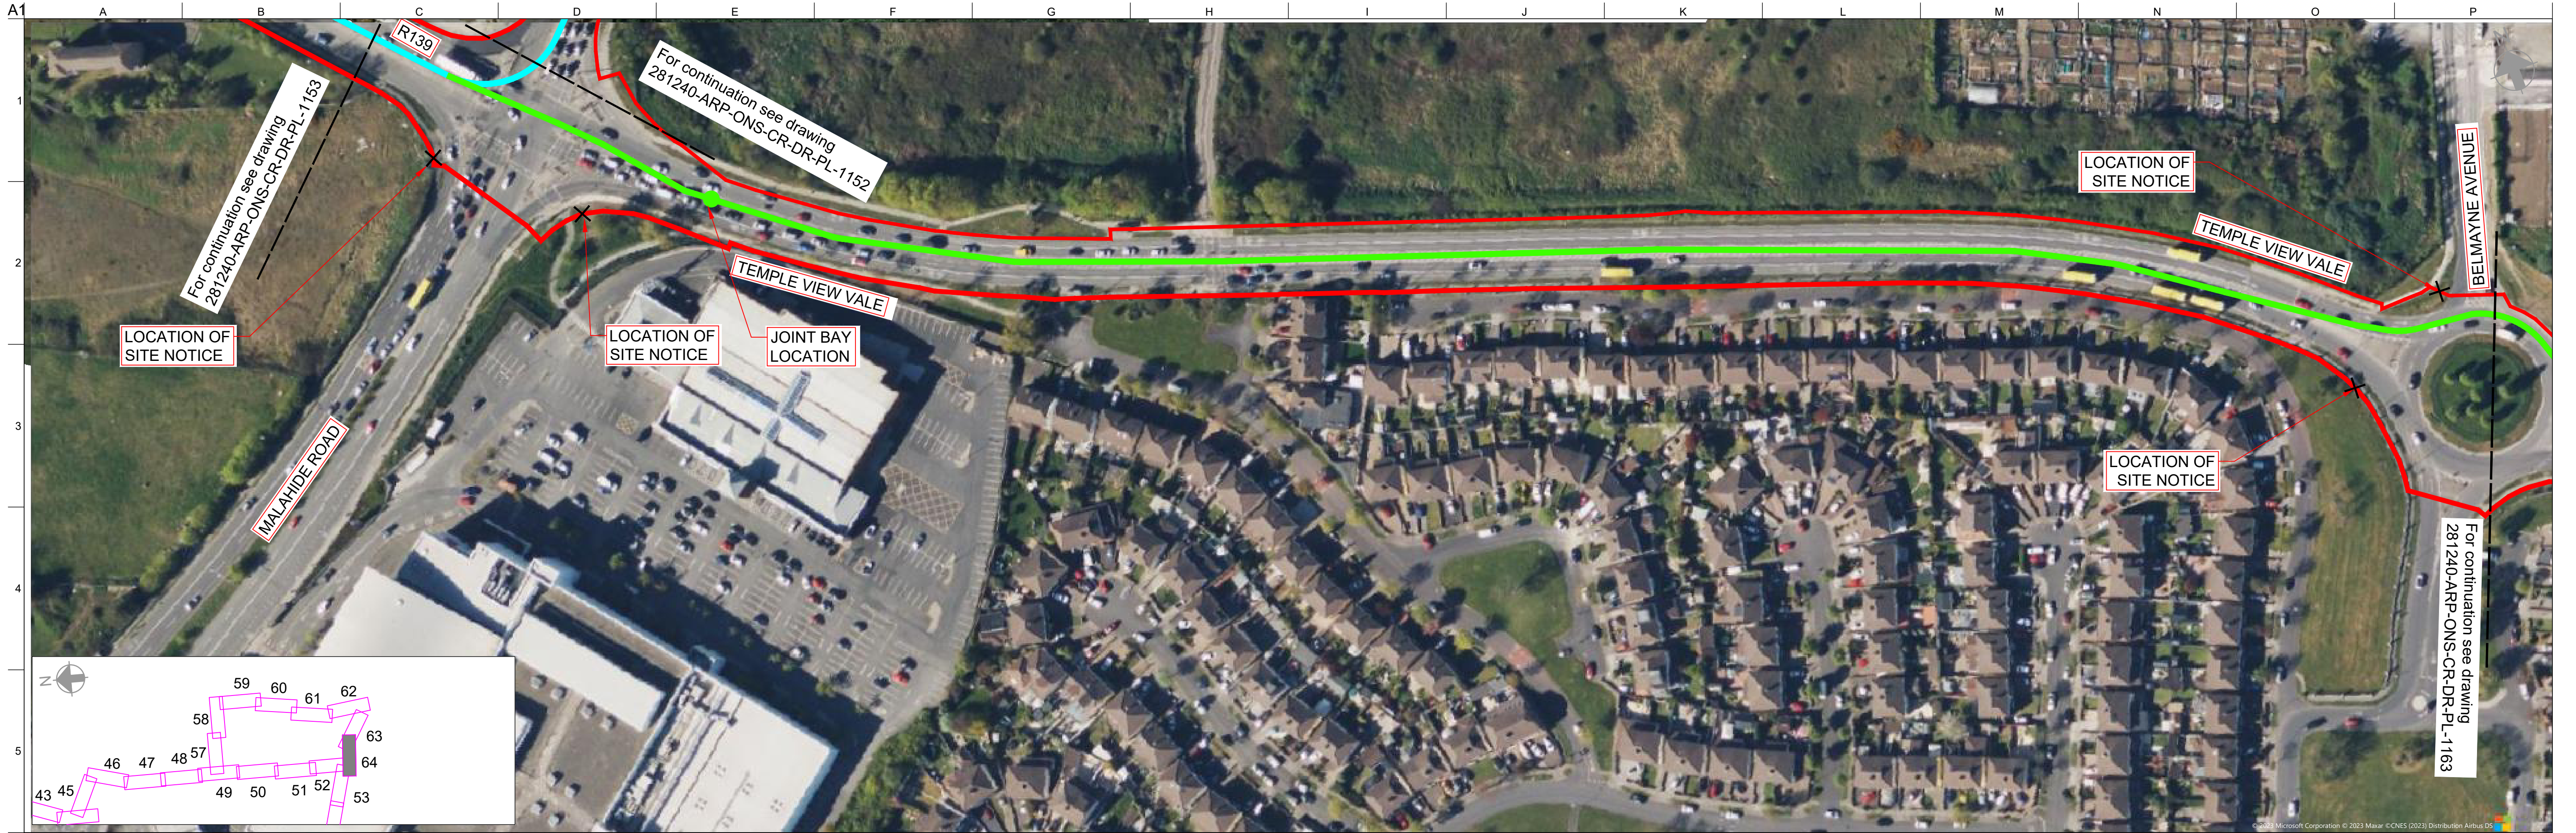

- Notes:
- Where multiple cable route options exist, a distinction between the preferred and alternative(s) is made as indicated by the legend.
 - Where possible all alternative routes are presented on a single sheet. However, where space does not permit this, alternative route(s) are presented on multiple sheets.
 - The location of the cable infrastructure indicated may change within the proposed development boundary. The Proposed Development boundary remains in the curtilage of the public road / carriageway, unless an agreement with the landowner has been entered into for an off-line section.
 - Refer to drawing 281240-ARP-ONS-CR-DR-PL-3009 for typical layout of Horizontal Directional Drilling (HDD) compounds.
 - Refer to Water Crossing Schedule on drawing 281240-ARP-ONS-XX-DR-PL-3003.
 - Refer to drawings 281240-ARP-OFS-OA-DR-PL-1010 and 281240-ARP-OFS-OA-DR-PL-1011 for details of proposed Offshore Export Cable.
 - The Onshore Cable consists of two (2) trefoil formations laid side by side, refer to drawings 281240-ARP-ONS-XX-DR-PL-3000 to 281240-ARP-ONS-XX-DR-PL-3013 for details.
 - Spacing between bores or cables to be provided at HDD locations in accordance with HDD requirements.
 - Exact Location of cable / joint bays (incl. numbers) in the road curtilage to be subject to ESB / Eirgrid specifications and agreement with Fingal County Council.

LEGEND	
	ONSHORE CABLE ROUTE
	OFFSHORE EXPORT CABLE ROUTE
	ONSHORE CABLE ROUTE (ALTERNATIVE)
	PROPOSED DEVELOPMENT BOUNDARY
	LOCAL AUTHORITY (COUNTY COUNCIL) ADMINISTRATIVE BOUNDARY
	ONSHORE EXPORT CABLE ROUTE
	PERMANENT ACCESS TRACK
	TEMPORARY ACCESS & HAUL TRACK
	PROPOSED WATER CROSSING REFERENCE
	EXISTING ROAD BRIDGES AND REFERENCE NUMBERS

CYAL50382430 © Talte Éireann - Surveying					
Rev	Date	By	Chkd	Appd	
C01	May 2024	EAM	ID	FP	
P03	11/04/24	TD	ID	FP	
P02	13/03/24	EAM	ID	FP	
P01	16/02/24	EAM	ID	FP	

ARUP
One Albert Quay
Cork, Ireland
Tel +353 (0)21 422 3200
www.arup.com

Client
North Irish Sea Array Windfarm Ltd.

NISA
North Irish Sea Array
Offshore Windfarm

Project Title
North Irish Sea Array
Offshore Windfarm

Drawing Title
Proposed Cable Route Map
Sheet 64 of 64

Scale at A1	1:1000 @ A1, 1:2000 @ A3
Role	Civil
Suitability	A2 - Approved for Planning
Arup Job No	Rev
281240	C01
Name	
281240-ARP-ONS-CR-DR-PL-1164	