


© 2022 Microsoft Corporation © 2022 Maxar ©CNES (2022) Distribution Airbus DS

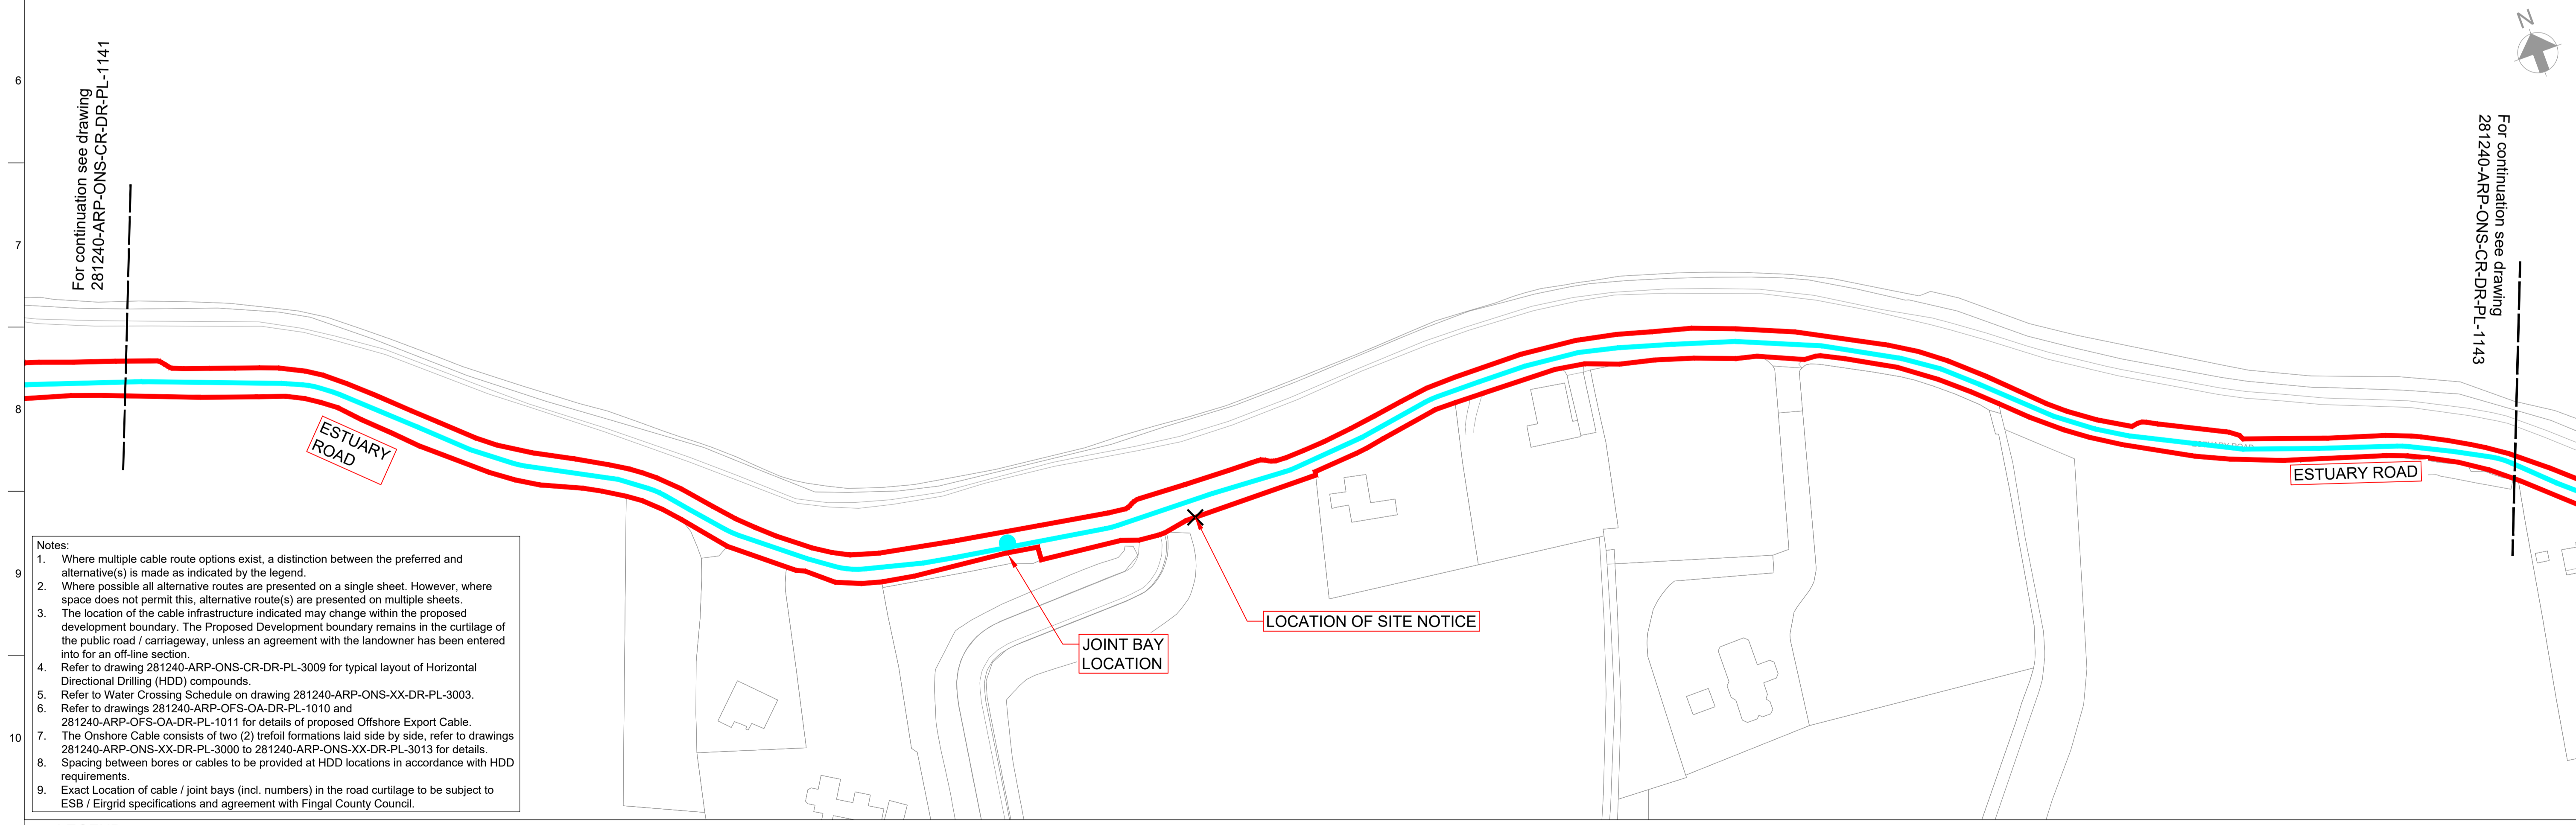

- Notes:
- Where multiple cable route options exist, a distinction between the preferred and alternative(s) is made as indicated by the legend.
  - Where possible all alternative routes are presented on a single sheet. However, where space does not permit this, alternative route(s) are presented on multiple sheets.
  - The location of the cable infrastructure indicated may change within the proposed development boundary. The Proposed Development boundary remains in the curtilage of the public road / carriageway, unless an agreement with the landowner has been entered into for an off-line section.
  - Refer to drawing 281240-ARP-ONS-CR-DR-PL-3009 for typical layout of Horizontal Directional Drilling (HDD) compounds.
  - Refer to Water Crossing Schedule on drawing 281240-ARP-ONS-XX-DR-PL-3003.
  - Refer to drawings 281240-ARP-OFS-OA-DR-PL-1010 and 281240-ARP-OFS-OA-DR-PL-1011 for details of proposed Offshore Export Cable.
  - The Onshore Cable consists of two (2) trefoil formations laid side by side, refer to drawings 281240-ARP-ONS-XX-DR-PL-3000 to 281240-ARP-ONS-XX-DR-PL-3013 for details.
  - Spacing between bores or cables to be provided at HDD locations in accordance with HDD requirements.
  - Exact Location of cable / joint bays (incl. numbers) in the road curtilage to be subject to ESB / Eirgrid specifications and agreement with Fingal County Council.

**LEGEND**

	ONSHORE CABLE ROUTE		ONSHORE EXPORT CABLE ROUTE
	OFFSHORE EXPORT CABLE ROUTE		PERMANENT ACCESS TRACK
	ONSHORE CABLE ROUTE (ALTERNATIVE)		TEMPORARY ACCESS & HAUL TRACK
	PROPOSED DEVELOPMENT BOUNDARY		PROPOSED WATER CROSSING REFERENCE
	LOCAL AUTHORITY (COUNTY COUNCIL) ADMINISTRATIVE BOUNDARY		EXISTING ROAD BRIDGES AND REFERENCE NUMBERS

CYAL50382430 © Talte Éireann - Surveying

Rev	Date	By	Chkd	Appd
C01	May 2024	EAM	ID	FP
P03	11/04/24	TD	ID	FP
P02	13/03/24	EAM	ID	FP
P01	16/02/24	EAM	ID	FP

**ARUP**  
 One Albert Quay  
 Cork, Ireland  
 Tel +353 (0)21 422 3200  
 www.arup.com

Client  
 North Irish Sea Array Windfarm Ltd.

**NISA**  
 North Irish Sea Array

Project Title  
 North Irish Sea Array Offshore Windfarm

Drawing Title  
 Proposed Cable Route Map  
 Sheet 42 of 64

Scale at A1 1:1000 @ A1, 1:2000 @ A3

Role	Civil
Suitability	A2 - Approved for Planning
Arup Job No	281240
Name	281240-ARP-ONS-CR-DR-PL-1142
Rev	C01